

ROAD CLOSURE

DATE: March 18, 2024

ATTN: Plainfield

RE: Road Closure – CR 975 E between E 800 S & E 750 S - 4-9-24 -- Culvert GU-064

NO EMERGENCY VEHICLES


1. PROJECT: GU-064 Culvert Replacement
2. CLOSURE DATES: Begin April 9, 2024
3. CLOSURE DURATION: 90 Days
4. ROAD CLOSURE: CR 975 E between E 800 S & E 750 S
5. DETOUR MAP: Attached

Best Regards,

A handwritten signature in blue ink that reads "Curt Higginbotham".

Curt Higginbotham, Superintendent
Hendricks County Highway Department
930 E Main Street
Danville, IN 46122
(317) 745-9227
chigginbotham@co.hendricks.in.us

DIRECTORY PATH : R:\Active\Hendricks County\Current\Guage\Design\CD\PLANS
FILENAME : 1907.dwg
DATE/USER : 10/28/2022 1:41 PM / JMS

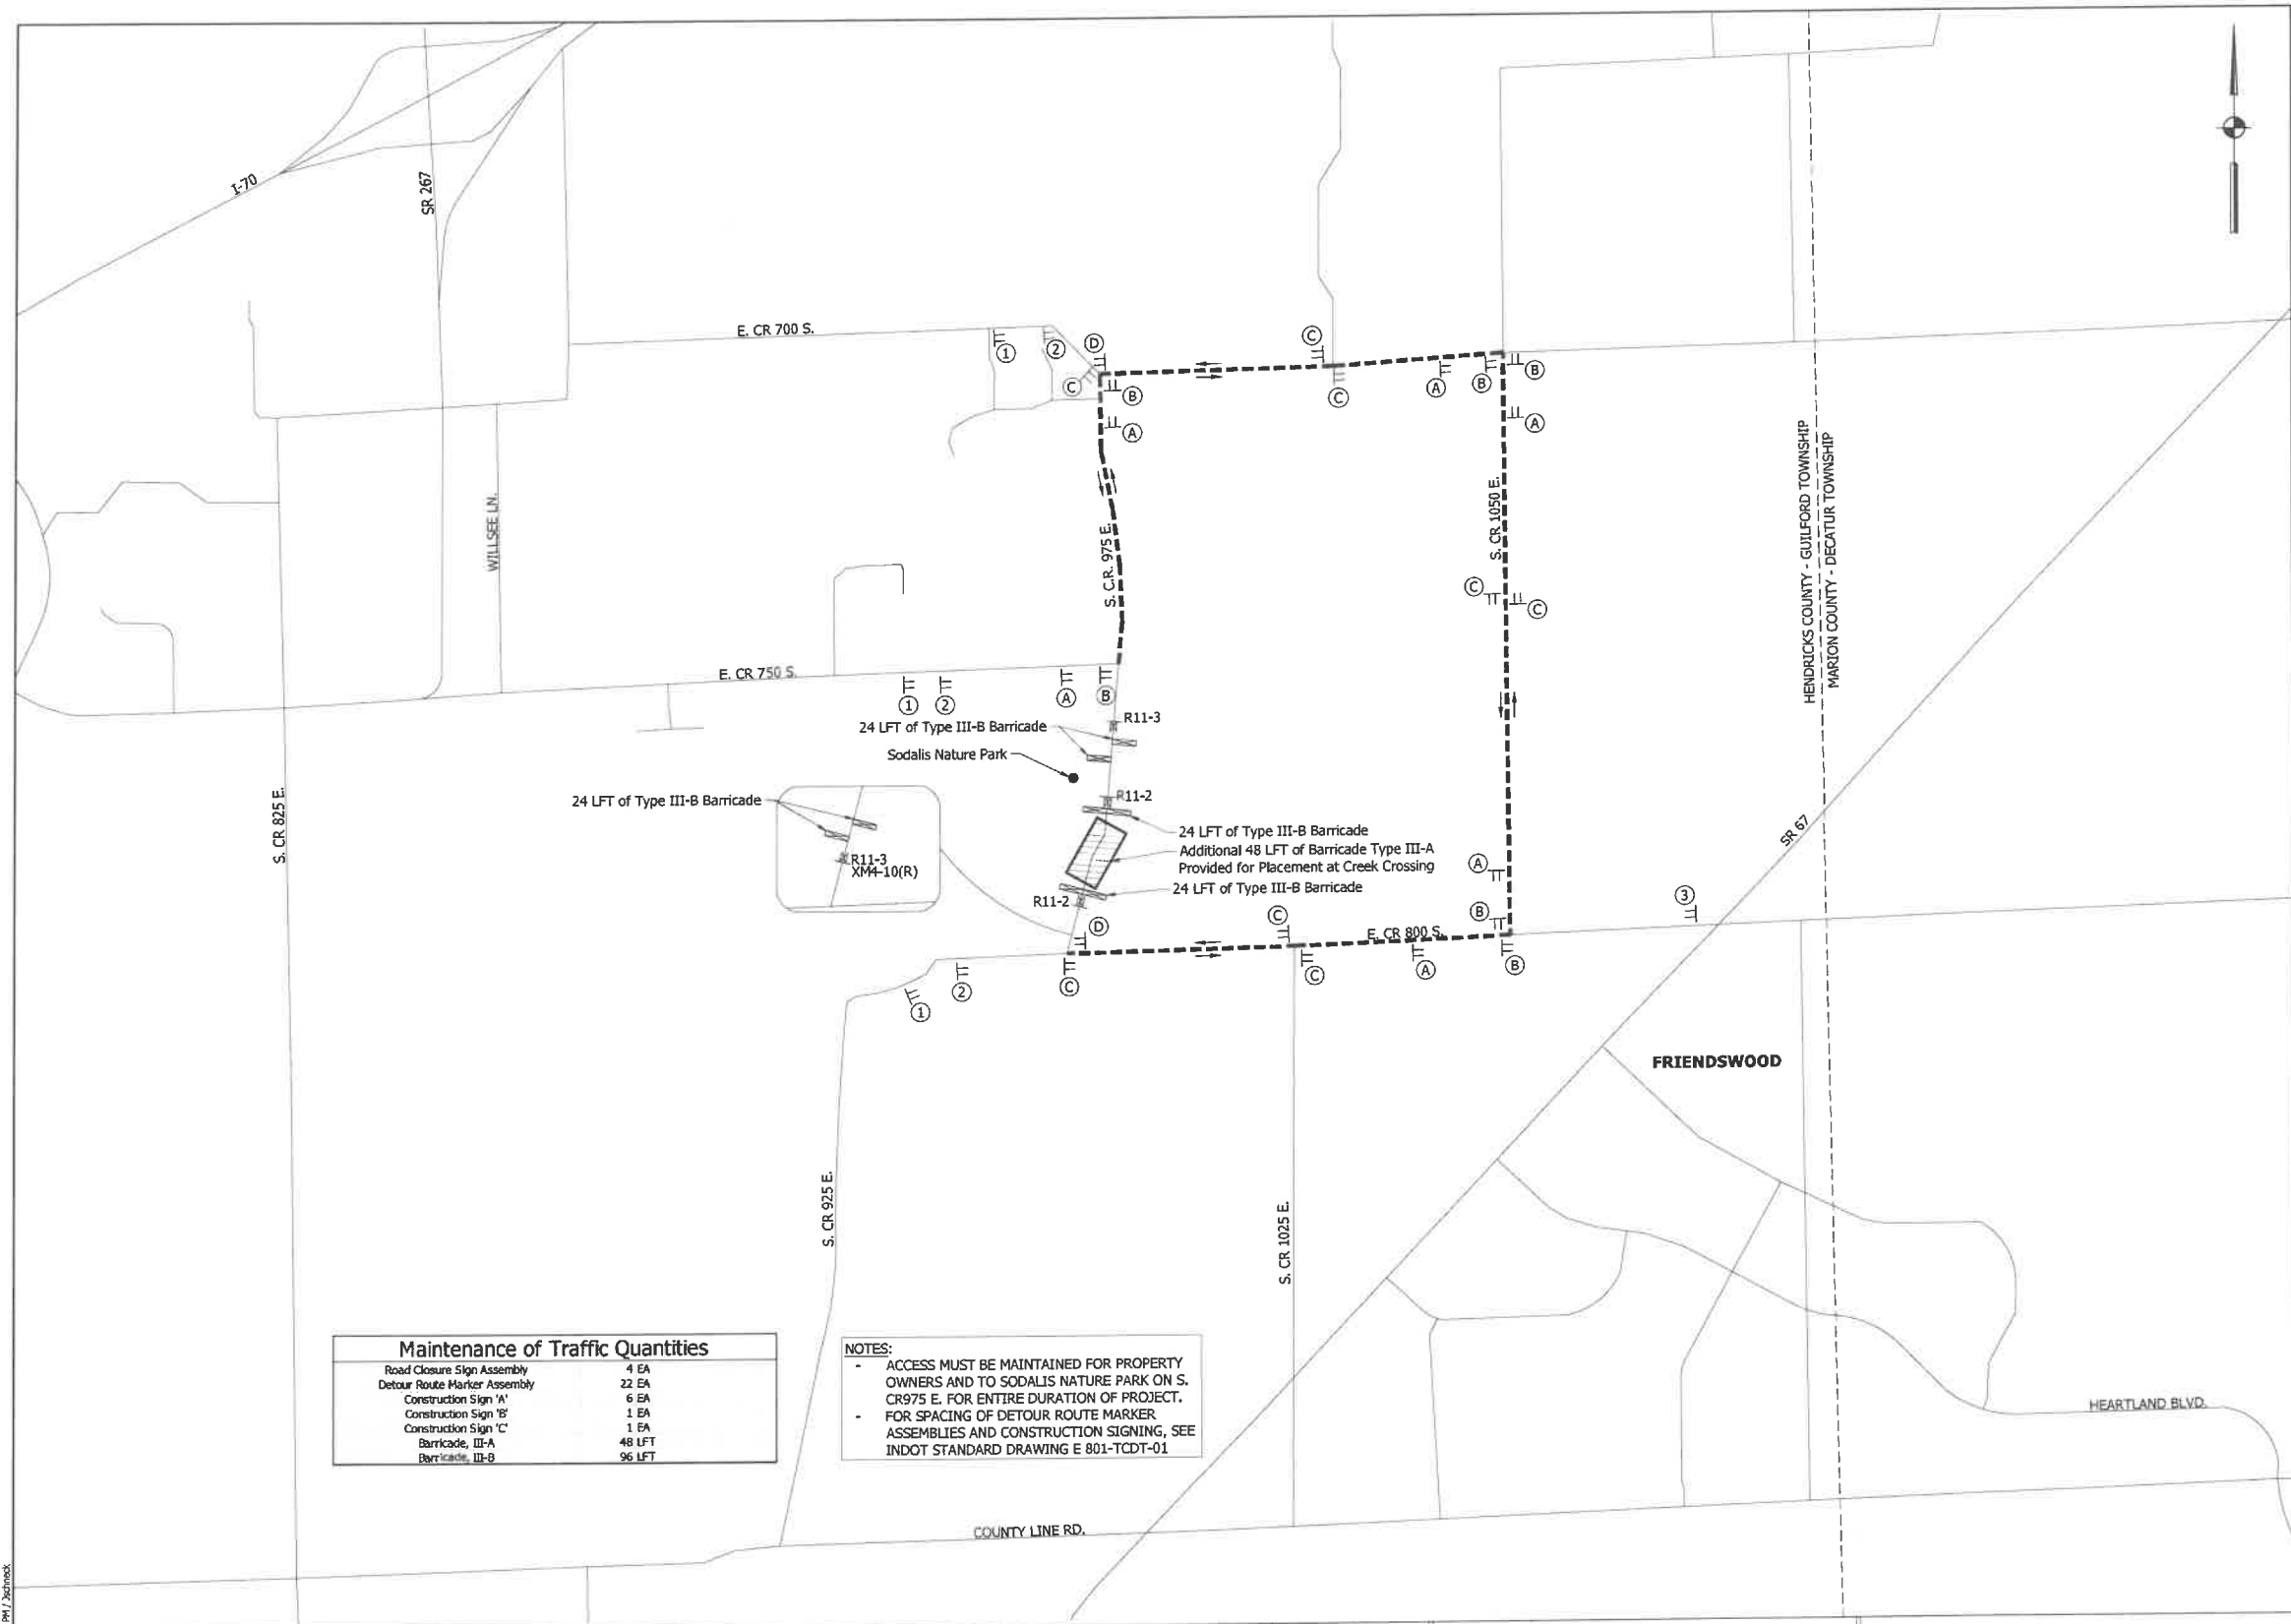

Maintenance of Traffic Quantities	
Road Closure Sign Assembly	4 EA
Detour Route Marker Assembly	22 EA
Construction Sign 'A'	6 EA
Construction Sign 'B'	1 EA
Construction Sign 'C'	1 EA
Barricade, III-A	48 LFT
Barricade, III-B	96 LFT

NOTES:

- ACCESS MUST BE MAINTAINED FOR PROPERTY OWNERS AND TO SODALIS NATURE PARK ON S. CR 975 E. FOR ENTIRE DURATION OF PROJECT.
- FOR SPACING OF DETOUR ROUTE MARKER ASSEMBLIES AND CONSTRUCTION SIGNING, SEE INDOT STANDARD DRAWING E 801-TCDT-01



RECOMMENDED FOR APPROVAL: *Justin Schneck* 7/21/2023
DESIGN ENGINEER DATE
DESIGNED: JMS DRAWN: RTB
CHECKED: MAM CHECKED: JMS

HENDRICKS COUNTY
MAINTENANCE OF TRAFFIC
DETOUR ROUTE

HORIZONTAL SCALE	BRIDGE FILE
NTS	HENDRICKS 197
VERTICAL SCALE	
N/A	
SHEETS	
6	of 24

LEGEND

- CONSTRUCTION AREA
- ALTERNATE/DETOUR ROUTE
- TYPICAL CONSTRUCTION SIGN STANDARD
- ROAD CLOSURE SIGN ASSEMBLY
- BARRICADE, TYPE III-A OR III-B

DETOUR ROUTE MARKER ASSEMBLY DETAILS

- (A) (B)
- DETOUR XM4-8 DETOUR XM4-8
- S. C.R. 975 E. S. C.R. 975 E.
- M5-1(R)S M6-1S
- OR OR
- M5-1(L)S M6-1S
- (C) (D)
- DETOUR XM4-8 END M4-6
- S. C.R. 975 E. DETOUR M4-8
- M6-3 S. C.R. 975 E.
- M5-1(R)S
- OR
- M5-1(L)S

CONSTRUCTION SIGNS, TYPE "A"

- (1) XW20-1 36" x 36" ROAD CONSTRUCTION AHEAD
- (2) XW20-2 36" x 36" DETOUR AHEAD

CONSTRUCTION SIGNS, TYPE "B"

- DETOUR XM4-10 (L) 48" x 18"
- DETOUR XM4-10 (R) 48" x 18"

ROAD CLOSURE SIGN ASSEMBLIES

- ROAD CLOSED AHEAD LOCAL TRAFFIC ONLY R11-3 5' x 2'-6"
- ROAD CLOSED R11-2 4' x 2'-6"

CONSTRUCTION SIGNS, TYPE "C"

- (3) C.R. 975 E. CLOSED AHEAD USE C.R. 1050 TO C.R. 700 AS ALTERNATE ROUTE