

ROAD CLOSURE

NOTICE DATE: August 1, 2024

ATTENTION: Danville

OVERVIEW: CR 200 N between N 425 W & N 525 W - 180 days starting 8/19/2024

DETAILS

PROJECT: **BR-088**

CLOSURE ROAD: CR 200 N between N 425 W & N 525 W

CLOSURE DATES: Monday, August 19, 2024 for 180 days

MAP: Attached

EMERGENCY VEHICLES: No



Best Regards,

A handwritten signature in blue ink, reading "Curt Higginbotham", with a long horizontal flourish extending to the right.

Curt Higginbotham, Superintendent
Hendricks County Highway Department
930 E Main Street
Danville, IN 46122
chigginbotham@co.hendricks.in.us
(317) 745-9227

CC: Duncan Robertson

CONSTRUCTION SIGN SUMMARY	
TYPE	QUANTITY
Construction Sign, A	14 Ea.
Barricade, III-A	48 U.S.
Barricade, III-B	40 U.S.
Road Closure Sign Assembly	4 Ea.

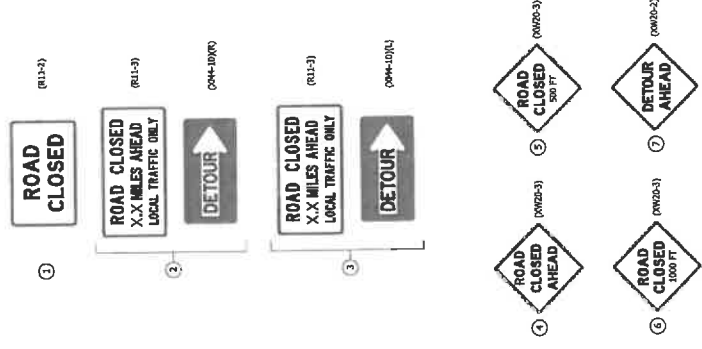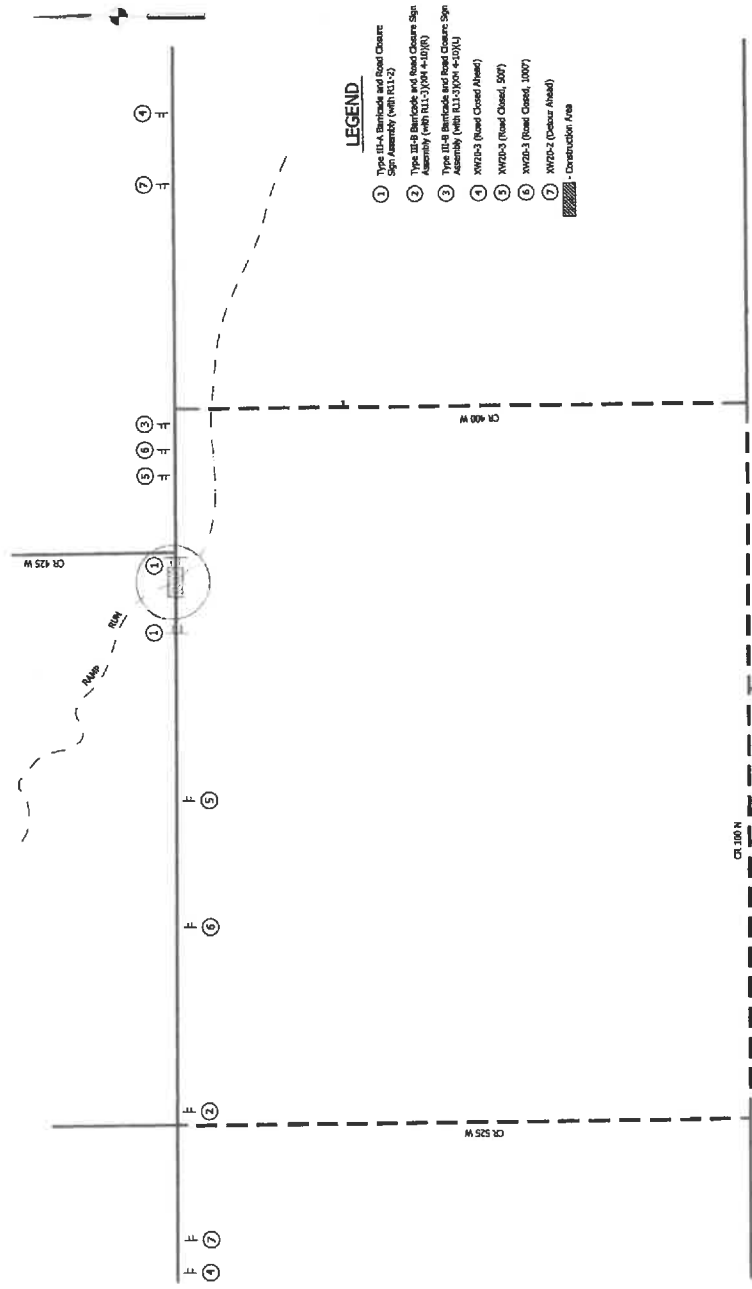

DETOUR - PLAN
No. 5246

NOTES:
1. "Change Notice" Sign (005 20-5) to be placed as directed by the engineer prior to construction.

		8440 Allison Pointe Boulevard, Suite 200 Indianapolis, IN 46250 Phone: 317-595-2285 www.unitedindy.com			RECOMMENDED FOR APPROVAL DATE: 11/22/2023 DESIGNED BY: [Signature] CHECKED BY: [Signature]	HENDRICKS COUNTY HIGHWAY DEPARTMENT MAINTENANCE OF TRAFFIC CR 200 N OVER RAMP RUN	HORIZONTAL SCALE 1" = 40'	VERTICAL SCALE 1" = 10'	SHEET NO. 4	TOTAL SHEETS 22	PROJECT HENDRICKS #88 B
--	--	---	--	--	---	--	------------------------------	----------------------------	----------------	--------------------	----------------------------