

ROAD CLOSURE

NOTICE DATE: August 21, 2025
ATTENTION: Plainfield, Morgan County
OVERVIEW: **CR 700 S & CR 525 E- 9/8/25 for 90 days – Curve Correction**


DETAILS

PROJECT: **Curve Correction**
CLOSURE ROAD: **CR 700 S & CR 525 E, Mooresville**
CLOSURE DATES: **Monday, September 8 for 90 days**
DETAILS: **Full road closure**
EMERGENCY VEHICLES: **No**
MAP: **See attached**

Best Regards,

A handwritten signature in black ink that reads "Curt Higginbotham". The signature is fluid and cursive, with a long horizontal stroke at the end.

Curt Higginbotham, Superintendent
Hendricks County Highway Department
930 E Main Street
Danville, IN 46122
chigginbotham@co.hendricks.in.us
(317) 745-9227

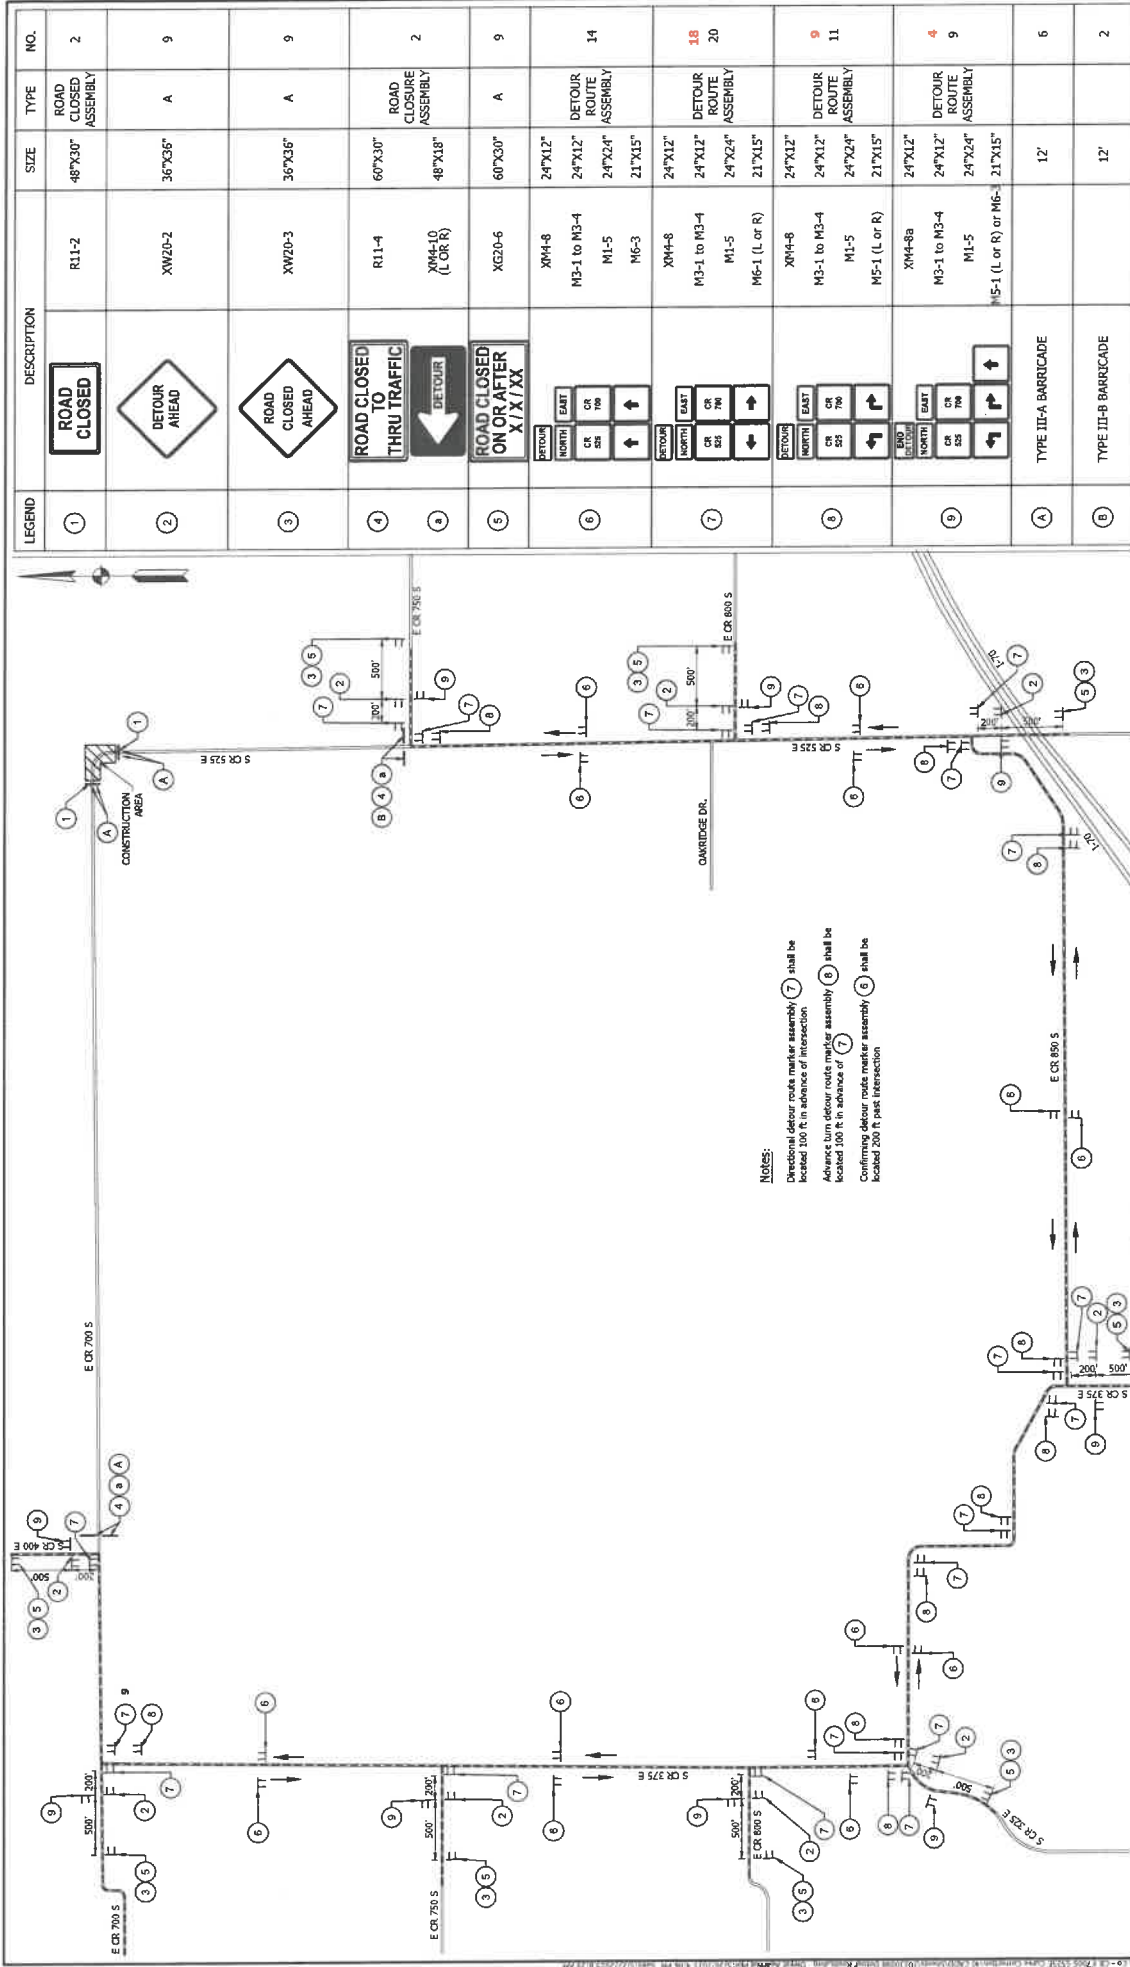

LEGEND	DESCRIPTION	SIZE	TYPE	NO.
①	ROAD CLOSED	48"x30"	ROAD CLOSED ASSEMBLY	2
②	DETOUR AHEAD			
③	ROAD CLOSED AHEAD	36"x36"	A	9
④	ROAD CLOSED TO THRU TRAFFIC	60"x30"	ROAD CLOSURE ASSEMBLY	2
⑤	ROAD CLOSED ON OR AFTER X / X / XX	48"x18"		
⑥	DETOUR NORTH DETOUR EAST DETOUR WEST DETOUR SOUTH	24"x12"	DETOUR ROUTE ASSEMBLY	14
⑦	DETOUR NORTH DETOUR EAST DETOUR WEST DETOUR SOUTH	24"x12"	DETOUR ROUTE ASSEMBLY	18 20
⑧	DETOUR NORTH DETOUR EAST DETOUR WEST DETOUR SOUTH	24"x12"	DETOUR ROUTE ASSEMBLY	9 11
⑨	DETOUR NORTH DETOUR EAST DETOUR WEST DETOUR SOUTH	24"x12"	DETOUR ROUTE ASSEMBLY	4 9
A	TYPE III-A BARRICADE	12'		6
B	TYPE III-B BARRICADE	12'		2

REVISIONS DATE: _____ BY: _____ DESCRIPTION: _____		LEGEND CONSTRUCTION AREA CONSTRUCTION SIGN BARRICADE INDICATES TRAFFIC FLOW DETOUR ROUTE	
Resolution Group, Inc. 7155 Shadeland Station West, Suite 160 Indianapolis, IN 46256 (317) 554-2911 www.resolutiongroup.com		Loi!	
RECOMMENDED FOR APPROVAL: DATE: 5/23/2025 DESIGNED: _____ DRAWN: _____ CHECKED: _____		HENDRICKS COUNTY MAINTENANCE OF TRAFFIC DETOUR PLAN	
DATE: 5/23/2025 BY: [Signature] DESCRIPTION: MAINTENANCE OF TRAFFIC DETOUR PLAN		INDICATES TRAFFIC FLOW DETOUR ROUTE	