



930 East Main Street • Danville, Indiana • 46122

Phone: 317-745-9227 • FAX 317-745-9226

DATE: March 22, 2021

ATTN: Plainfield, Avon

RE: Road Closure – Raceway Road between CR 650 S and CR 700 S –  
GU-095 Culvert Replacement

**NO EMERGENCY VEHICLES**


1. PROJECT: GU-095 Culvert Replacement
2. CLOSURE DATES: April 9, 2021, for 120 days
3. CLOSURE LOCATION: Raceway Road between CR 650 S and CR 700 S
4. ATTACHMENT: Detour Route Map

Best Regards,


Curt Higginbotham  
Superintendent



File Name: P:\481\CD\15-20\Bridges\Drawings\Bridges\Typical\Drawings\Drawings\10/13/2018\Printed By: Civil 3D User

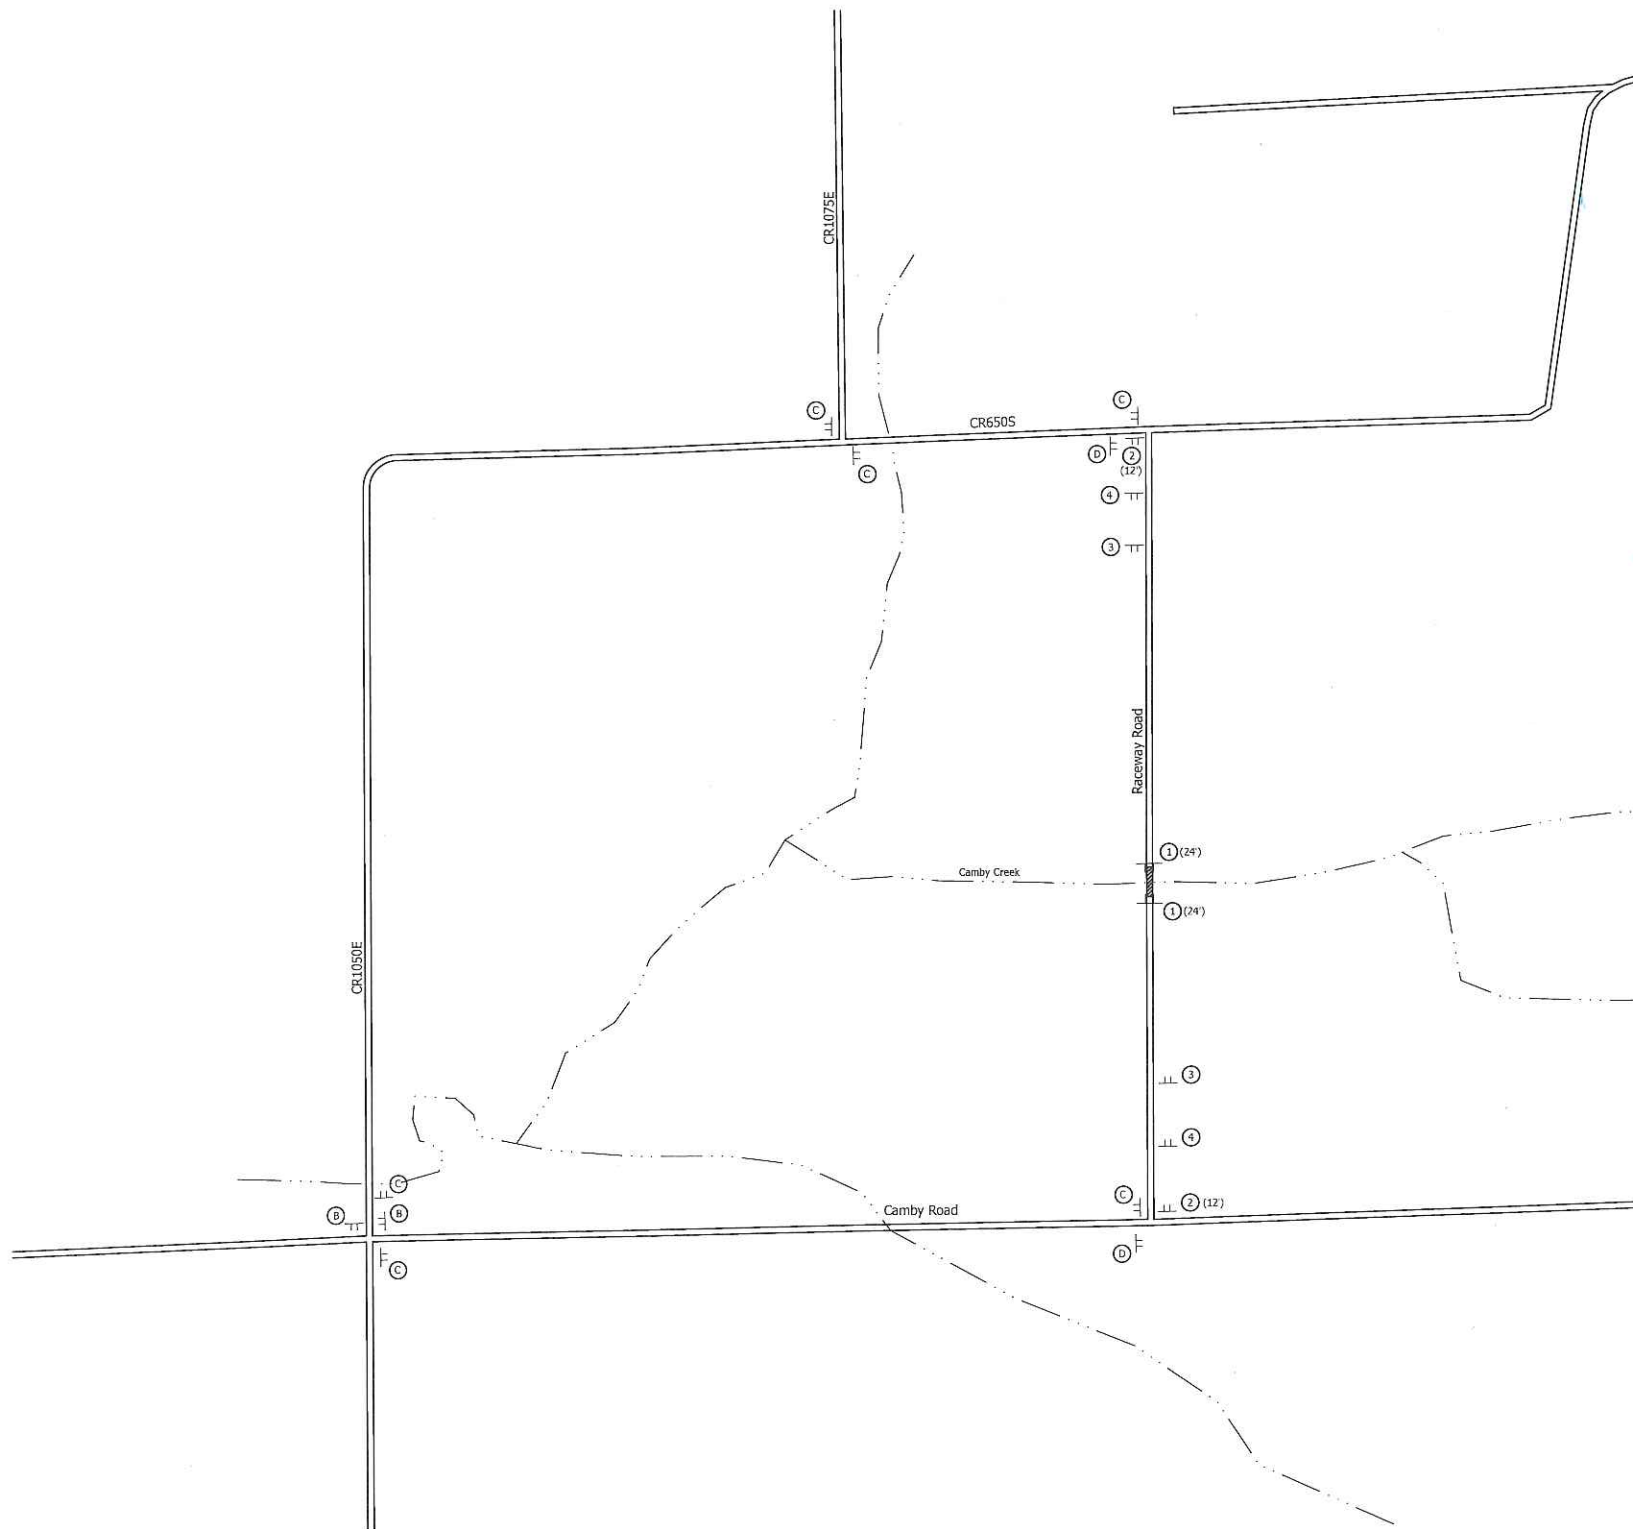

**MAINTENANCE OF TRAFFIC**  
No Scale:

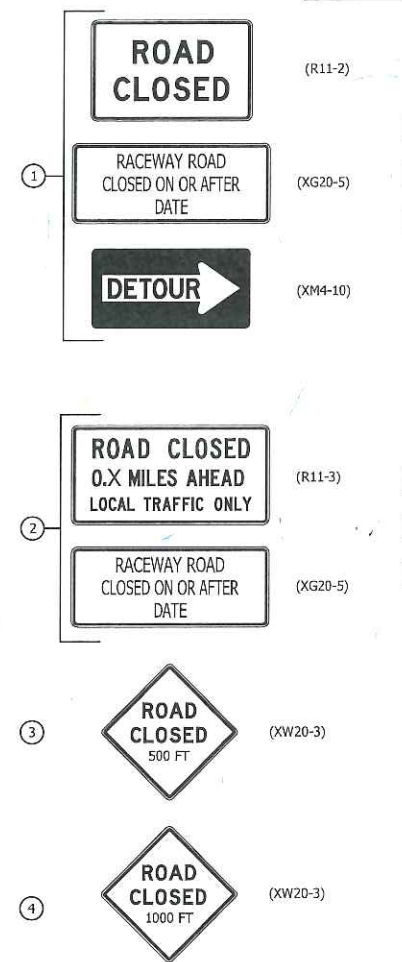


CONSTRUCTION SIGN SUMMARY	
TYPE	QUANTITY
Construction Sign, A	4 Ea.
Barricade, III-A	48 Lft.
Barricade, III-B	24 Lft.
Road Closure Sign Assembly	4 Ea.
Detour Route Marker Assembly	10 Ea.

- Construction Area

- NOTES:
- For detour route marker assemblies (A), (B), (C) and (D) see Std. Dwg. E-801-TCDDT-03.
  - "Road Closure Notice" Signs (XG 20-5) to be placed as directed by the engineer prior to construction.



8440 Allison Pointe Boulevard, Suite 200  
Indianapolis, IN 46250  
Phone 317-895-2585  
www.ucindy.com

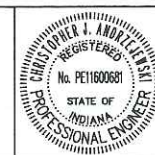

RECOMMENDED FOR APPROVAL *Christopher J. Ambrose* 10/13/20  
DESIGN ENGINEER DATE  
DESIGNED: CJA DRAWN: AJM  
CHECKED: NIK CHECKED: CJA

HENDRICKS COUNTY  
HIGHWAY DEPARTMENT  
MAINTENANCE OF TRAFFIC  
RACEWAY ROAD OVER CAMBY CREEK

HORIZONTAL SCALE AS NOTED	BRIDGE FILE HENDRICKS #GU-095
VERTICAL SCALE AS NOTED	DESIGNATION
SURVEY BOOK	SHEETS
-	4 of 15
CONTRACT	PROJECT
-	-