

DATE: May 3, 2023
ATTN: Coatesville, Stilesville, Amo
RE: ROAD CLOSURE -- CR W 600 S – Bridge 155

NO EMERGENCY VEHICLES


1. PROJECT: Bridge 155 - Culvert CL-019 Replacement
2. CLOSURE DATES: Monday, May 15, 2023 for 180 days
3. ROAD CLOSURE: CR W 600 S 0.17 miles west of W 400 W
4. DETOUR: Attached

Best Regards,

Curt Higginbotham, Superintendent
Hendricks County Highway Department
930 E Main Street
Danville, IN 46122
(317) 745-9227
chigginbotham@co.hendricks.in.us

CC: Marcus Robertson marcus@drobertson.net
Michael Ricketts michael.ricketts@clarkdietz.com

DIRECTORY PATH : R:\Projects\Hendricks County\Calvert CL-019\Design\CalPlans
PROJECT NUMBER : 77562022.011 AM / Connor
DATE/USER :

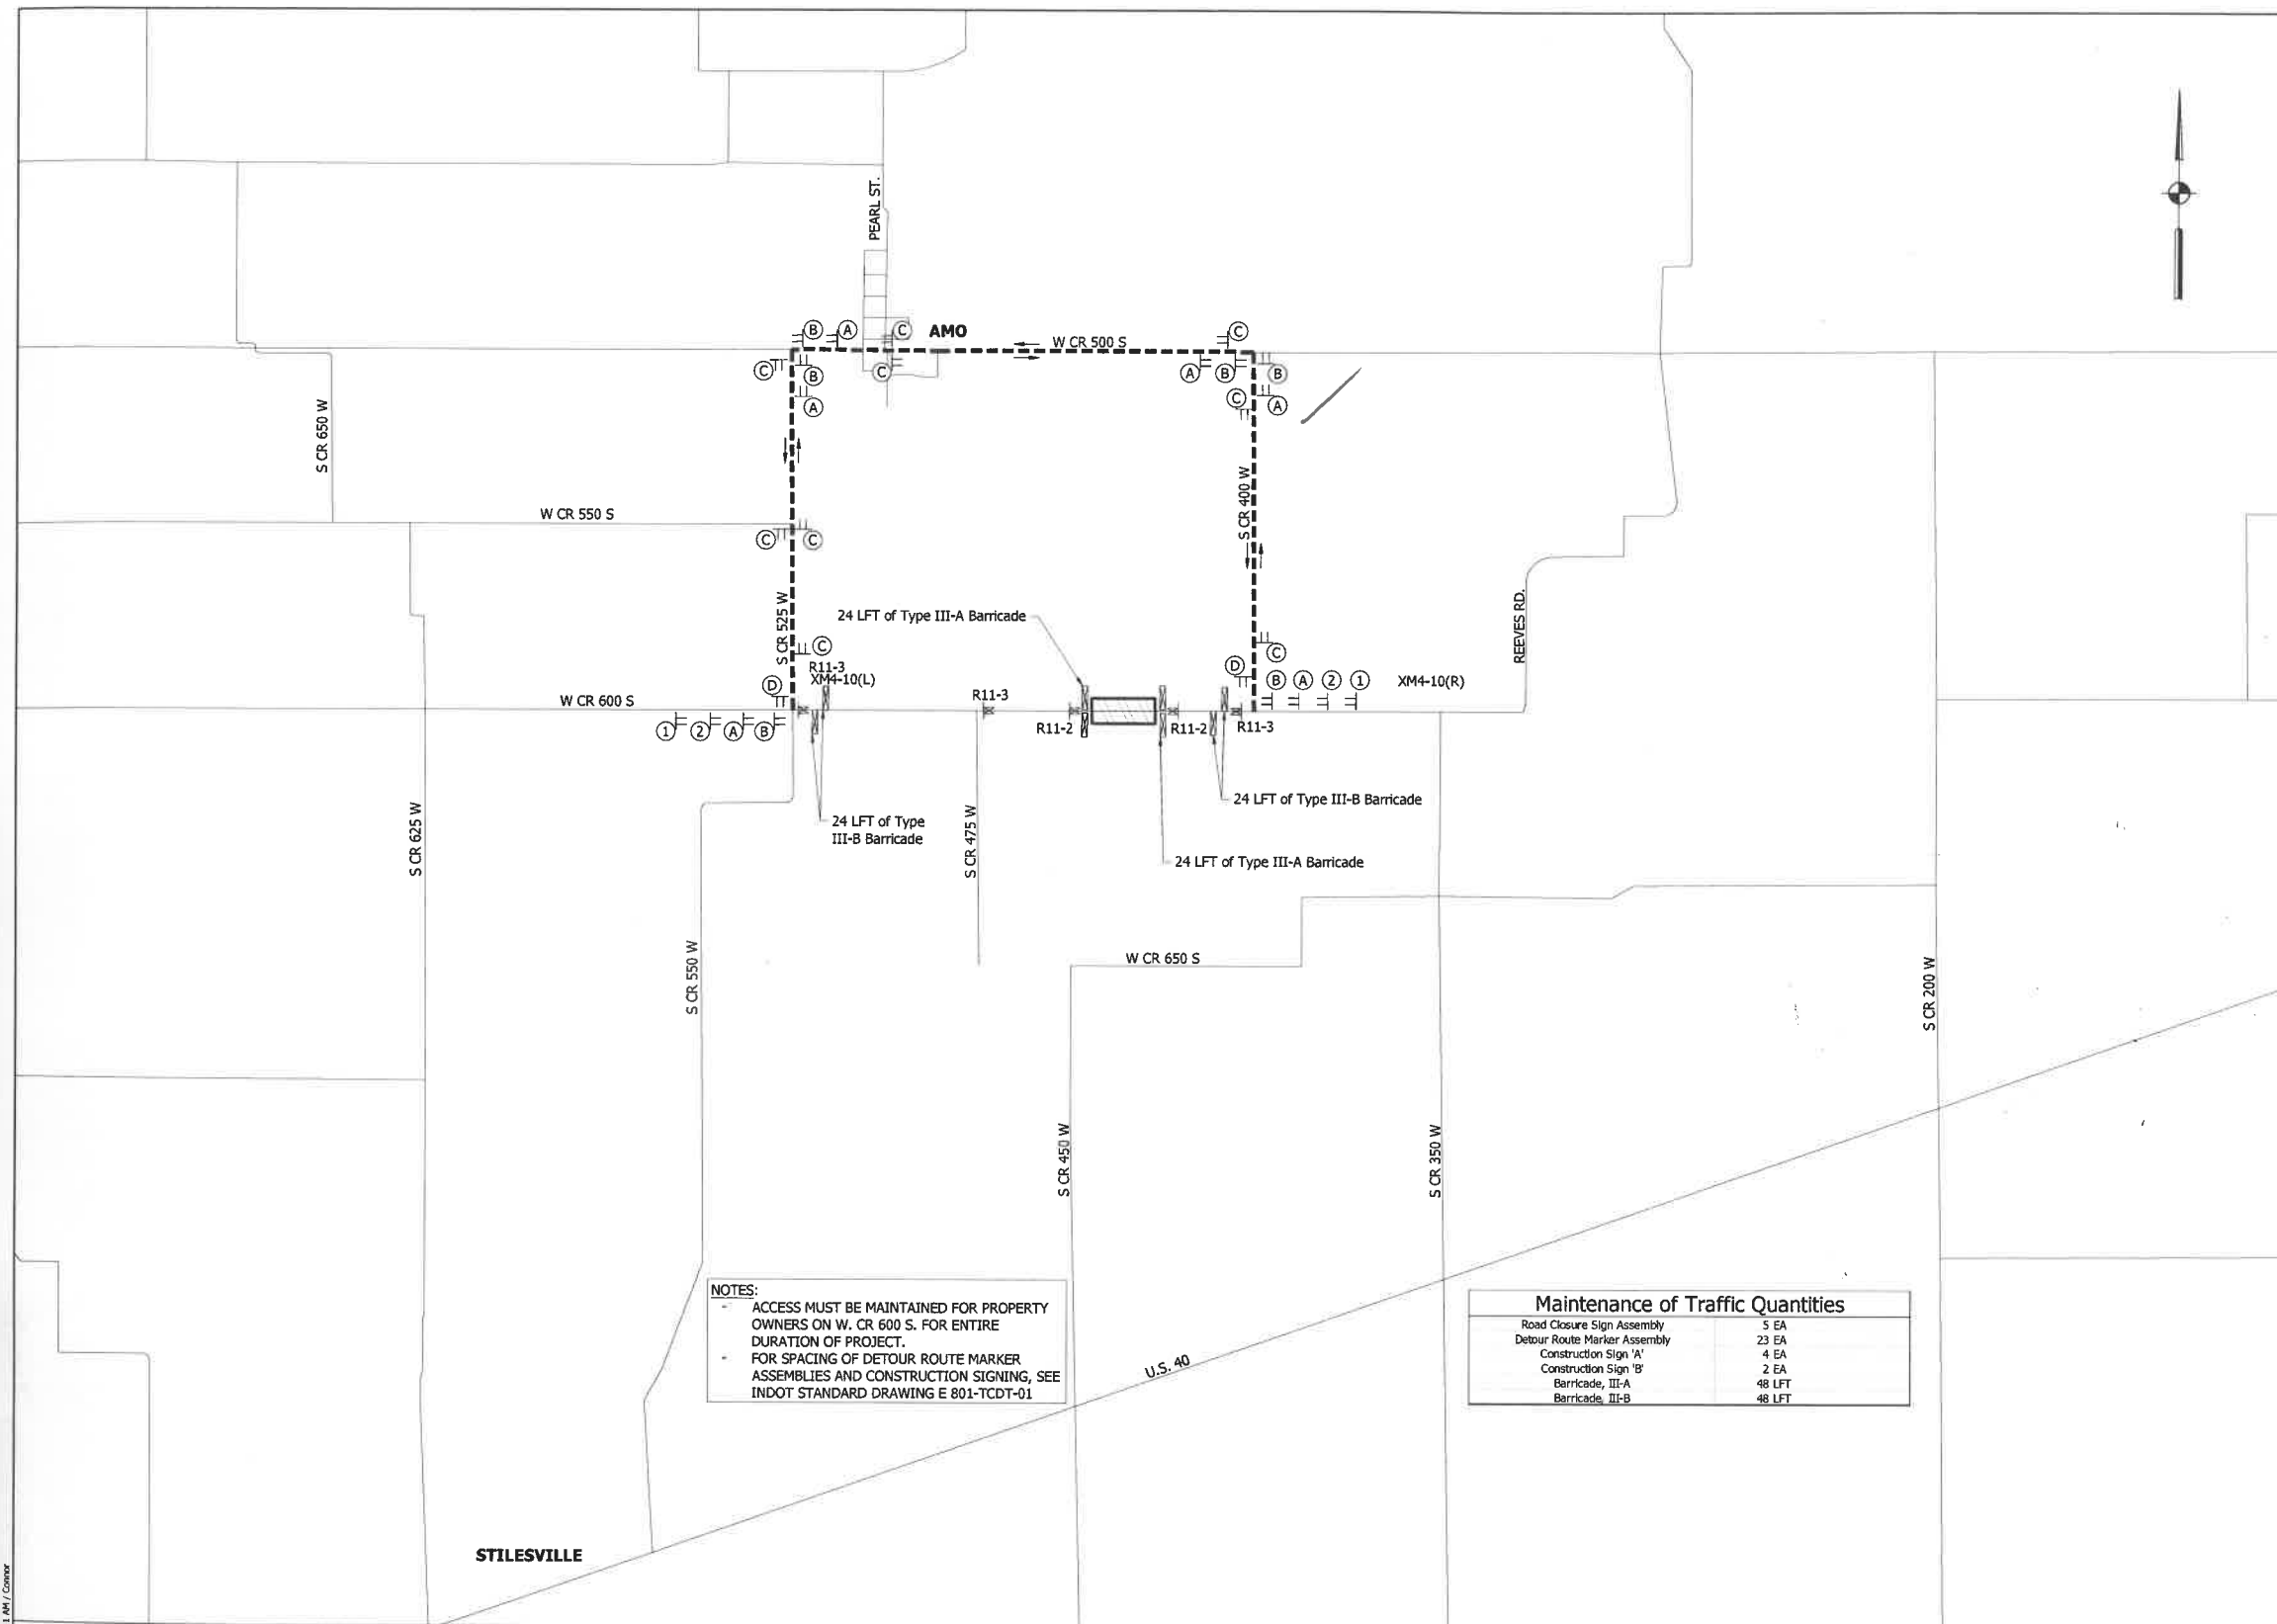

NOTES:
- ACCESS MUST BE MAINTAINED FOR PROPERTY OWNERS ON W. CR 600 S. FOR ENTIRE DURATION OF PROJECT.
- FOR SPACING OF DETOUR ROUTE MARKER ASSEMBLIES AND CONSTRUCTION SIGNING, SEE INDOT STANDARD DRAWING E 801-TCDDT-01

Maintenance of Traffic Quantities	
Road Closure Sign Assembly	5 EA
Detour Route Marker Assembly	23 EA
Construction Sign 'A'	4 EA
Construction Sign 'B'	2 EA
Barricade, III-A	48 LFT
Barricade, III-B	48 LFT

LEGEND	
	CONSTRUCTION AREA
	ALTERNATE/DETOUR ROUTE
	TYPICAL CONSTRUCTION SIGN STANDARD
	ROAD CLOSURE SIGN ASSEMBLY
	BARRICADE, TYPE III-A OR TYPE III-B

DETOUR ROUTE MARKER ASSEMBLY DETAILS

(A)	(B)
DETOUR XM4-8	DETOUR XM4-8
W. C.R. 600 S.	W. C.R. 600 S.
M5-1(R)S	M6-1S
OR	OR
M5-1(L)S	M6-1S
(C)	(D)
DETOUR XM4-8	END M4-6
W. C.R. 600 S.	DETOUR M4-8
M6-3	W. C.R. 600 S.
	M5-1(R)S
	OR
	M5-1(L)S

CONSTRUCTION SIGNS, TYPE "A"

(1) XW20-3 36" x 36"	(2) XW20-2 36" x 36"
ROAD CLOSED AHEAD	DETOUR AHEAD

CONSTRUCTION SIGNS, TYPE "B"

DETOUR	DETOUR
XM4-10 (L) 48" x 18"	XM4-10 (R) 48" x 18"

ROAD CLOSURE SIGN ASSEMBLIES

ROAD CLOSED AHEAD LOCAL TRAFFIC ONLY	ROAD CLOSED
R11-3 5' x 2'-6"	R11-2 4' x 2'-6"

STG 3

RECOMMENDED FOR APPROVAL	DESIGN ENGINEER	DATE
DESIGNED: JMS	DRAWN: JCB	
CHECKED: MAM	CHECKED: JMS	

HENDRICKS COUNTY

MAINTENANCE OF TRAFFIC
DETOUR ROUTE

HORIZONTAL SCALE	BRIDGE FILE
NTS	HENDRICKS COUNTY 1/5
VERTICAL SCALE	DESIGNATION
N/A	
SURVEY BOOK	SHEETS
	5 of 17
CONTRACT	PROJECT