

DATE: August 15, 2022
ATTN: Hazelwood, Morgan County
RE: Road Closure – Tudor Rd between CR 100 W and CR 200 W


NO EMERGENCY VEHICLES

1. PROJECT: Bridge 191 Replacement
2. CLOSURE DATES: Monday, August 29, 2022 for 120 Days
3. ROAD CLOSURE: Tudor Rd between CR 100 W and CR 200 W
4. DETOUR: Map attached

Best Regards,

A handwritten signature in black ink that reads "Curt Higginbotham". The signature is written in a cursive, flowing style.

Curt Higginbotham, Superintendent
Hendricks County Highway Department
930 E Main Street
Danville, IN 46122
(317) 745-9227
CHigginbotham@co.hendricks.in.us

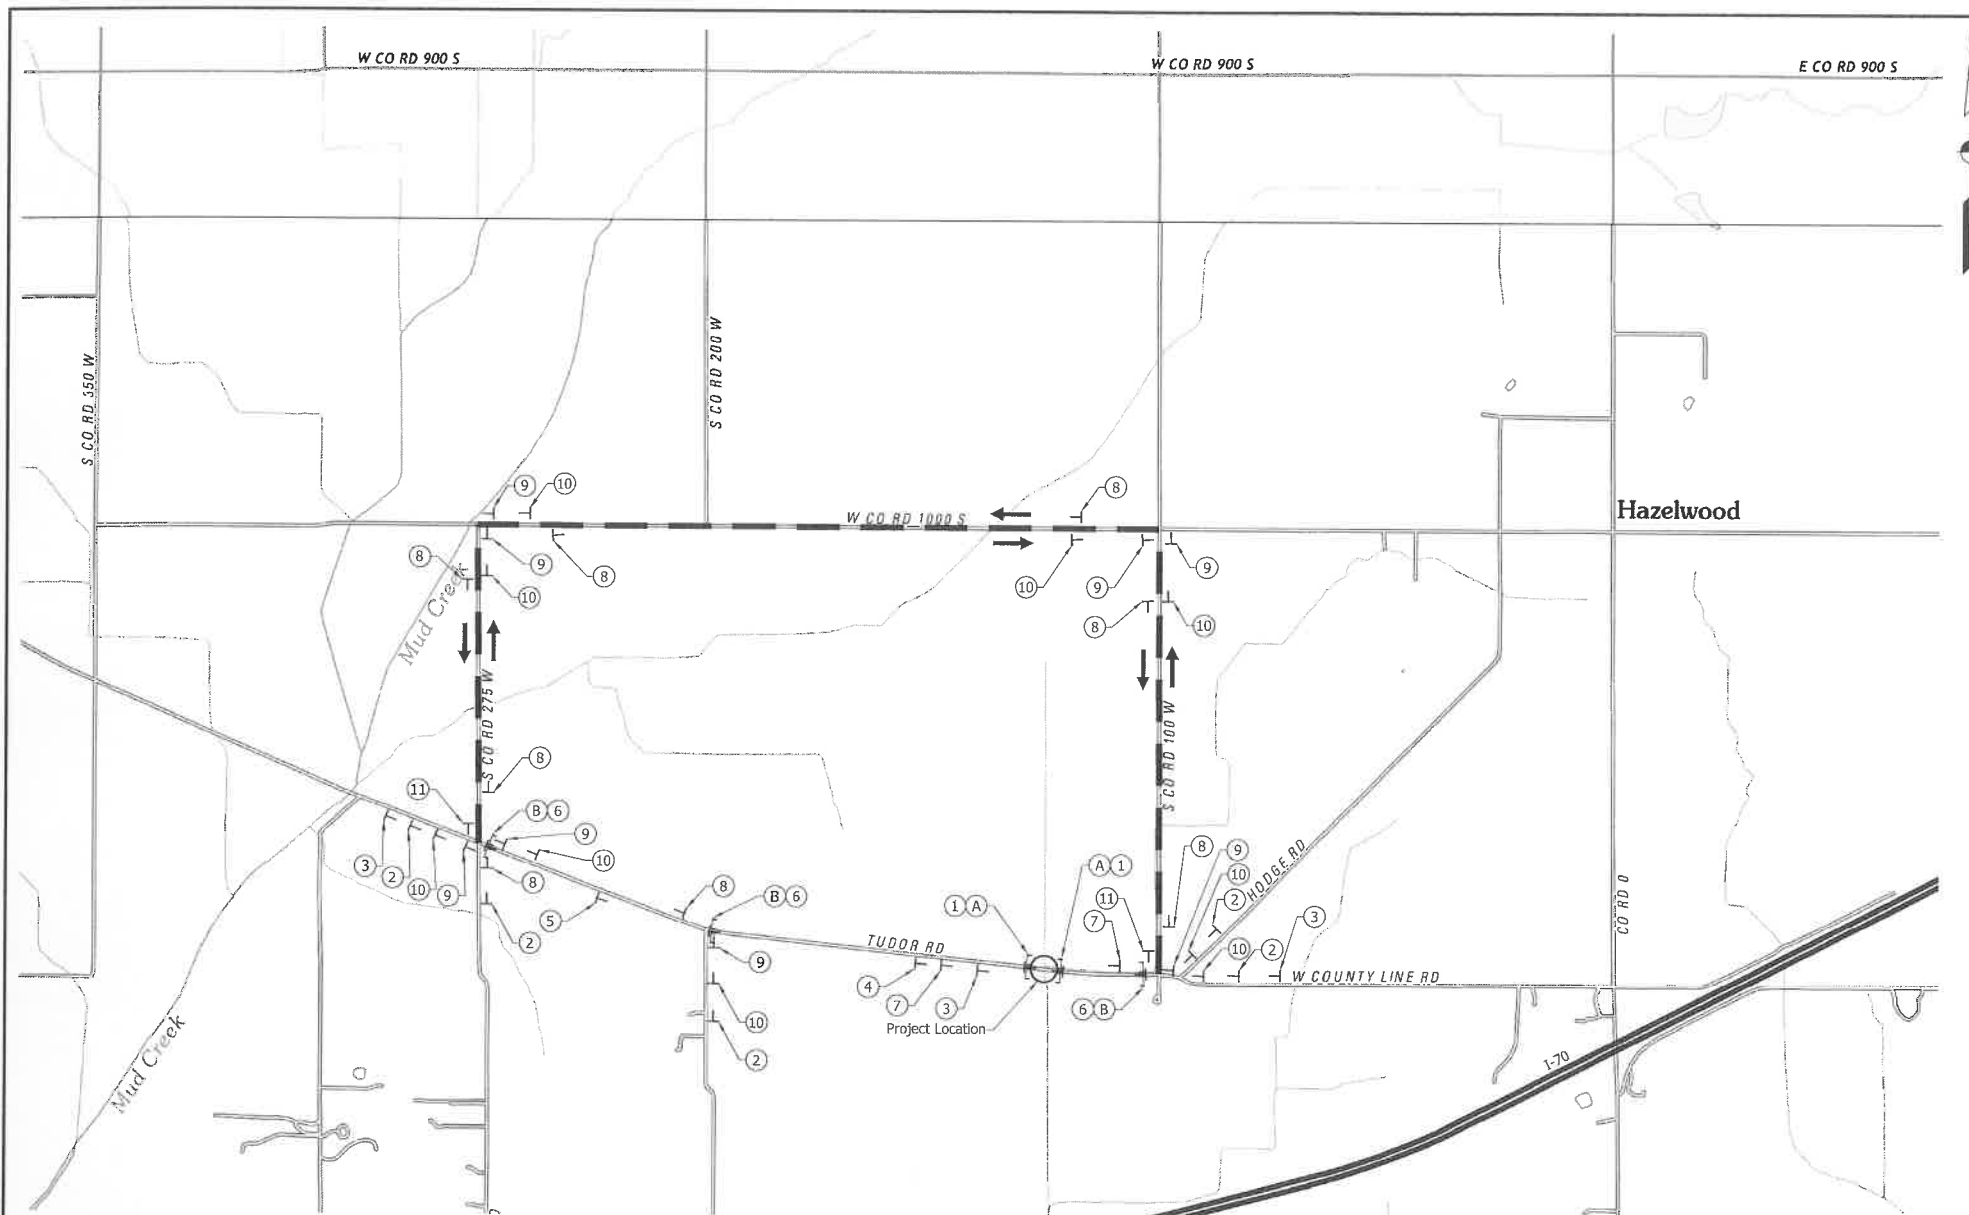

DETOUR PLAN

TYPE OF SIGN	QUANTITY	PAY ITEM
ROAD CLOSURE ASSEMBLY	5 Each	801-04308
DETOUR ROUTE ASSEMBLY	27 Each	801-06625
CONSTRUCTION SIGN TYPE A	12 Each	801-06640
BARRICADE, III-A	48 Lft.	801-07118
BARRICADE, III-B	72 Lft.	801-07119
MAINTAINING TRAFFIC	1 LSUM	801-06775

SIGN DETAIL
1:20

SIGN NUMBER	M1-5(TUDOR ROAD)
WIDTH x HCHT.	2'-0" x 2'-0"
BORDER WIDTH	0.5"
CORNER RADIUS	1.5"
MOUNTING	Ground
BACKGROUND	TYPE: Reflective
	COLOR: White
LEGEND/BORDER	TYPE: Reflective
	COLOR: White/Black

SYMBOL	ROT	X	Y	WID	HT

Panel Style: M1-5 (TUDOR ROAD).asi
Dimensions are in inches/tenths

Letter locations are panel edge to lower left corner

LETTER POSITIONS (X)										LENGTH	SERIES/SIZE
T	U	D	O	R							B 2000
3.5	6.6	10.5	14	17.9						17	6
R	O	A	D								B 2000
5.3	8.6	12.1	16.1							13.4	6

LEGEND	DESCRIPTION		SIZE	TYPE	NO.
①		R11-2	48" X 30"	Road Closure Assembly	2
②		XW20-2	48" X 48"	A	5
③		XW20-3	48" X 48"	A	3
④		XW20-3 (1500')	48" X 48"	A	1
⑤		XW20-3 (1 MILE)	48" X 48"	A	1
⑥		R11-4	60" X 30"	Road Closure Assembly	3
		XM4-10 (L or R)	48" X 18"		
⑦		XW20-6	60" X 30"	A	2
⑧		XM4-8 M3-2 or M3-4 M1-5 (TUDOR ROAD) M6-3	30" X 15" 30" X 15" 24" x 24" 21" X 15"	Detour Route Assembly	8
⑨		XM4-8 M3-2 or M3-4 M1-5 (TUDOR ROAD) M6-1 (L or R)	30" X 15" 30" X 15" 24" x 24" 21" X 15"	Detour Route Assembly	8
⑩		XM4-8 M3-2 or M3-4 M1-5 (TUDOR ROAD) M5-1 (L or R)	30" X 15" 30" x 15" 24" x 24" 21" X 15"	Detour Route Assembly	9
⑪		XM4-6 XM4-8 M1-5 (TUDOR ROAD) M5-1 (L or R) or M6-3	30" X 15" 30" X 15" 24" x 24" 21" X 15"	Detour Route Assembly	2
Ⓐ	TYPE III-A BARRICADE		12'		48
Ⓑ	TYPE III-B BARRICADE		12'		72

2-XW20-6 Signs to be placed at the site a minimum of 10 business days prior to Road Closure.

NOT FOR CONSTRUCTION

DESIGNED: JMH	DRAWN: BDC
CHECKED: BMA	CHECKED: JMH

HENDRICKS COUNTY
BRIDGE NO. 191

DETOUR ROUTE

HORIZONTAL SCALE 1" = 1000'	BRIDGE FILE HENDRICKS CO. BR. 191
VERTICAL SCALE N/A	DESIGNATION
SURVEY BOOK	SHEETS 3 of 15
CONTRACT	PROJECT 2020-0062