

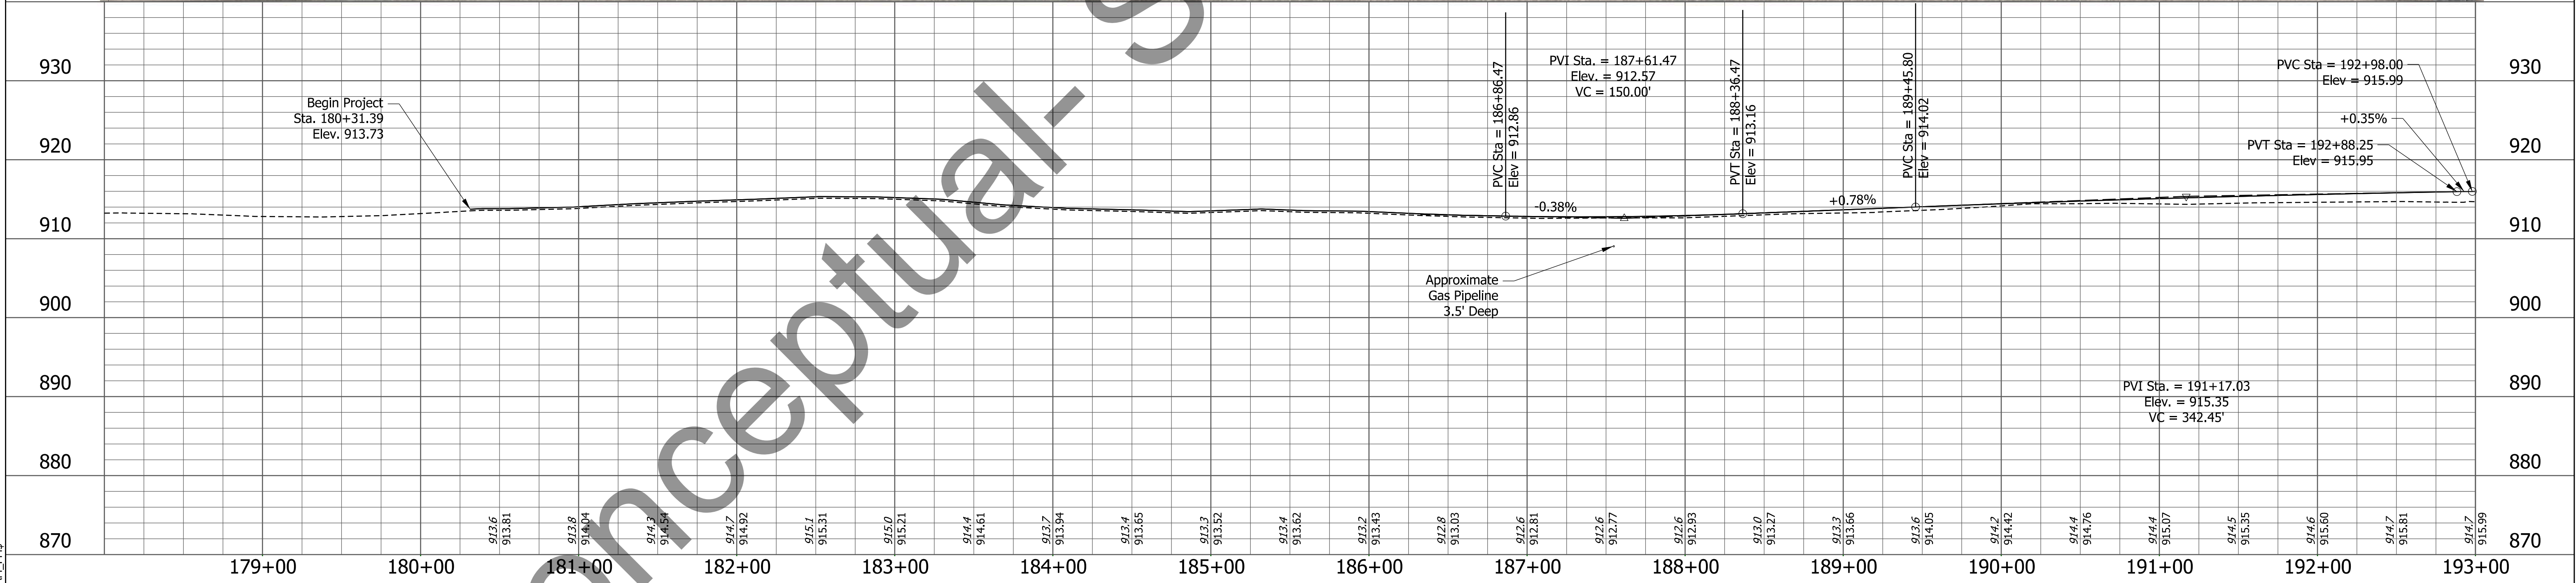


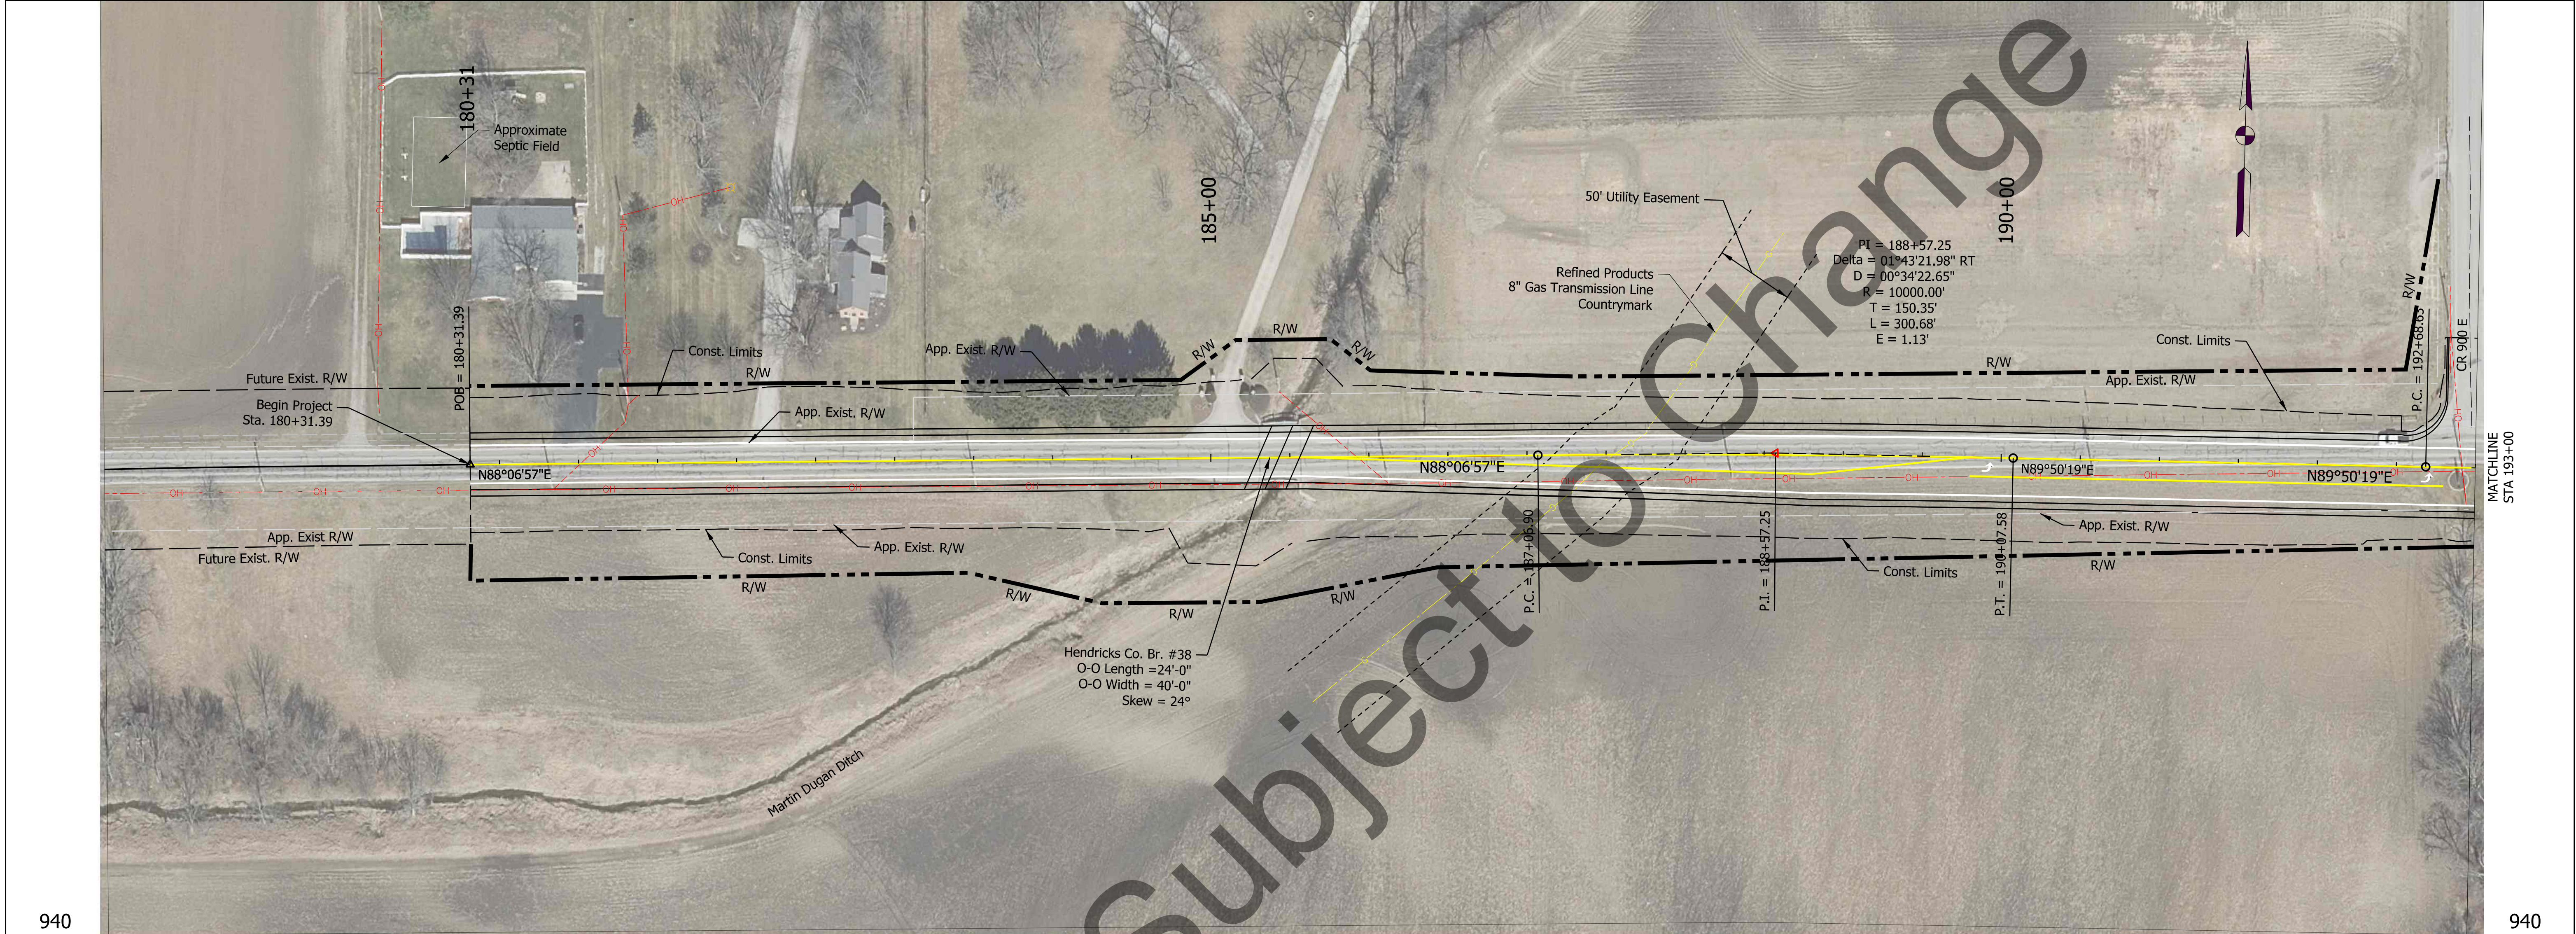

Conceptual Plans				RECOMMENDED FOR APPROVAL _____		DESIGN ENGINEER _____		DATE ____/____/____		HENDRICKS COUNTY HIGHWAY DEPARTMENT		HORIZONTAL SCALE		BRIDGE FILE	
				1" = 50'		VERTICAL SCALE		DESIGNATION							
				1" = 10'		SURVEY BOOK		SHEETS							
				1 of 9		CONTRACT		PROJECT							
		DESIGNED: _____ BRB		DRAWN: _____ BRB		PLAN & PROFILE STA. 180+31 TO STA. 193+00									
		CHECKED: _____ RJP		CHECKED: _____ RJP											

Plot: 10/17/2024 9:49 AM


File: \$FILEL\$
Model:PR-C - Plan 2 [Sheet]

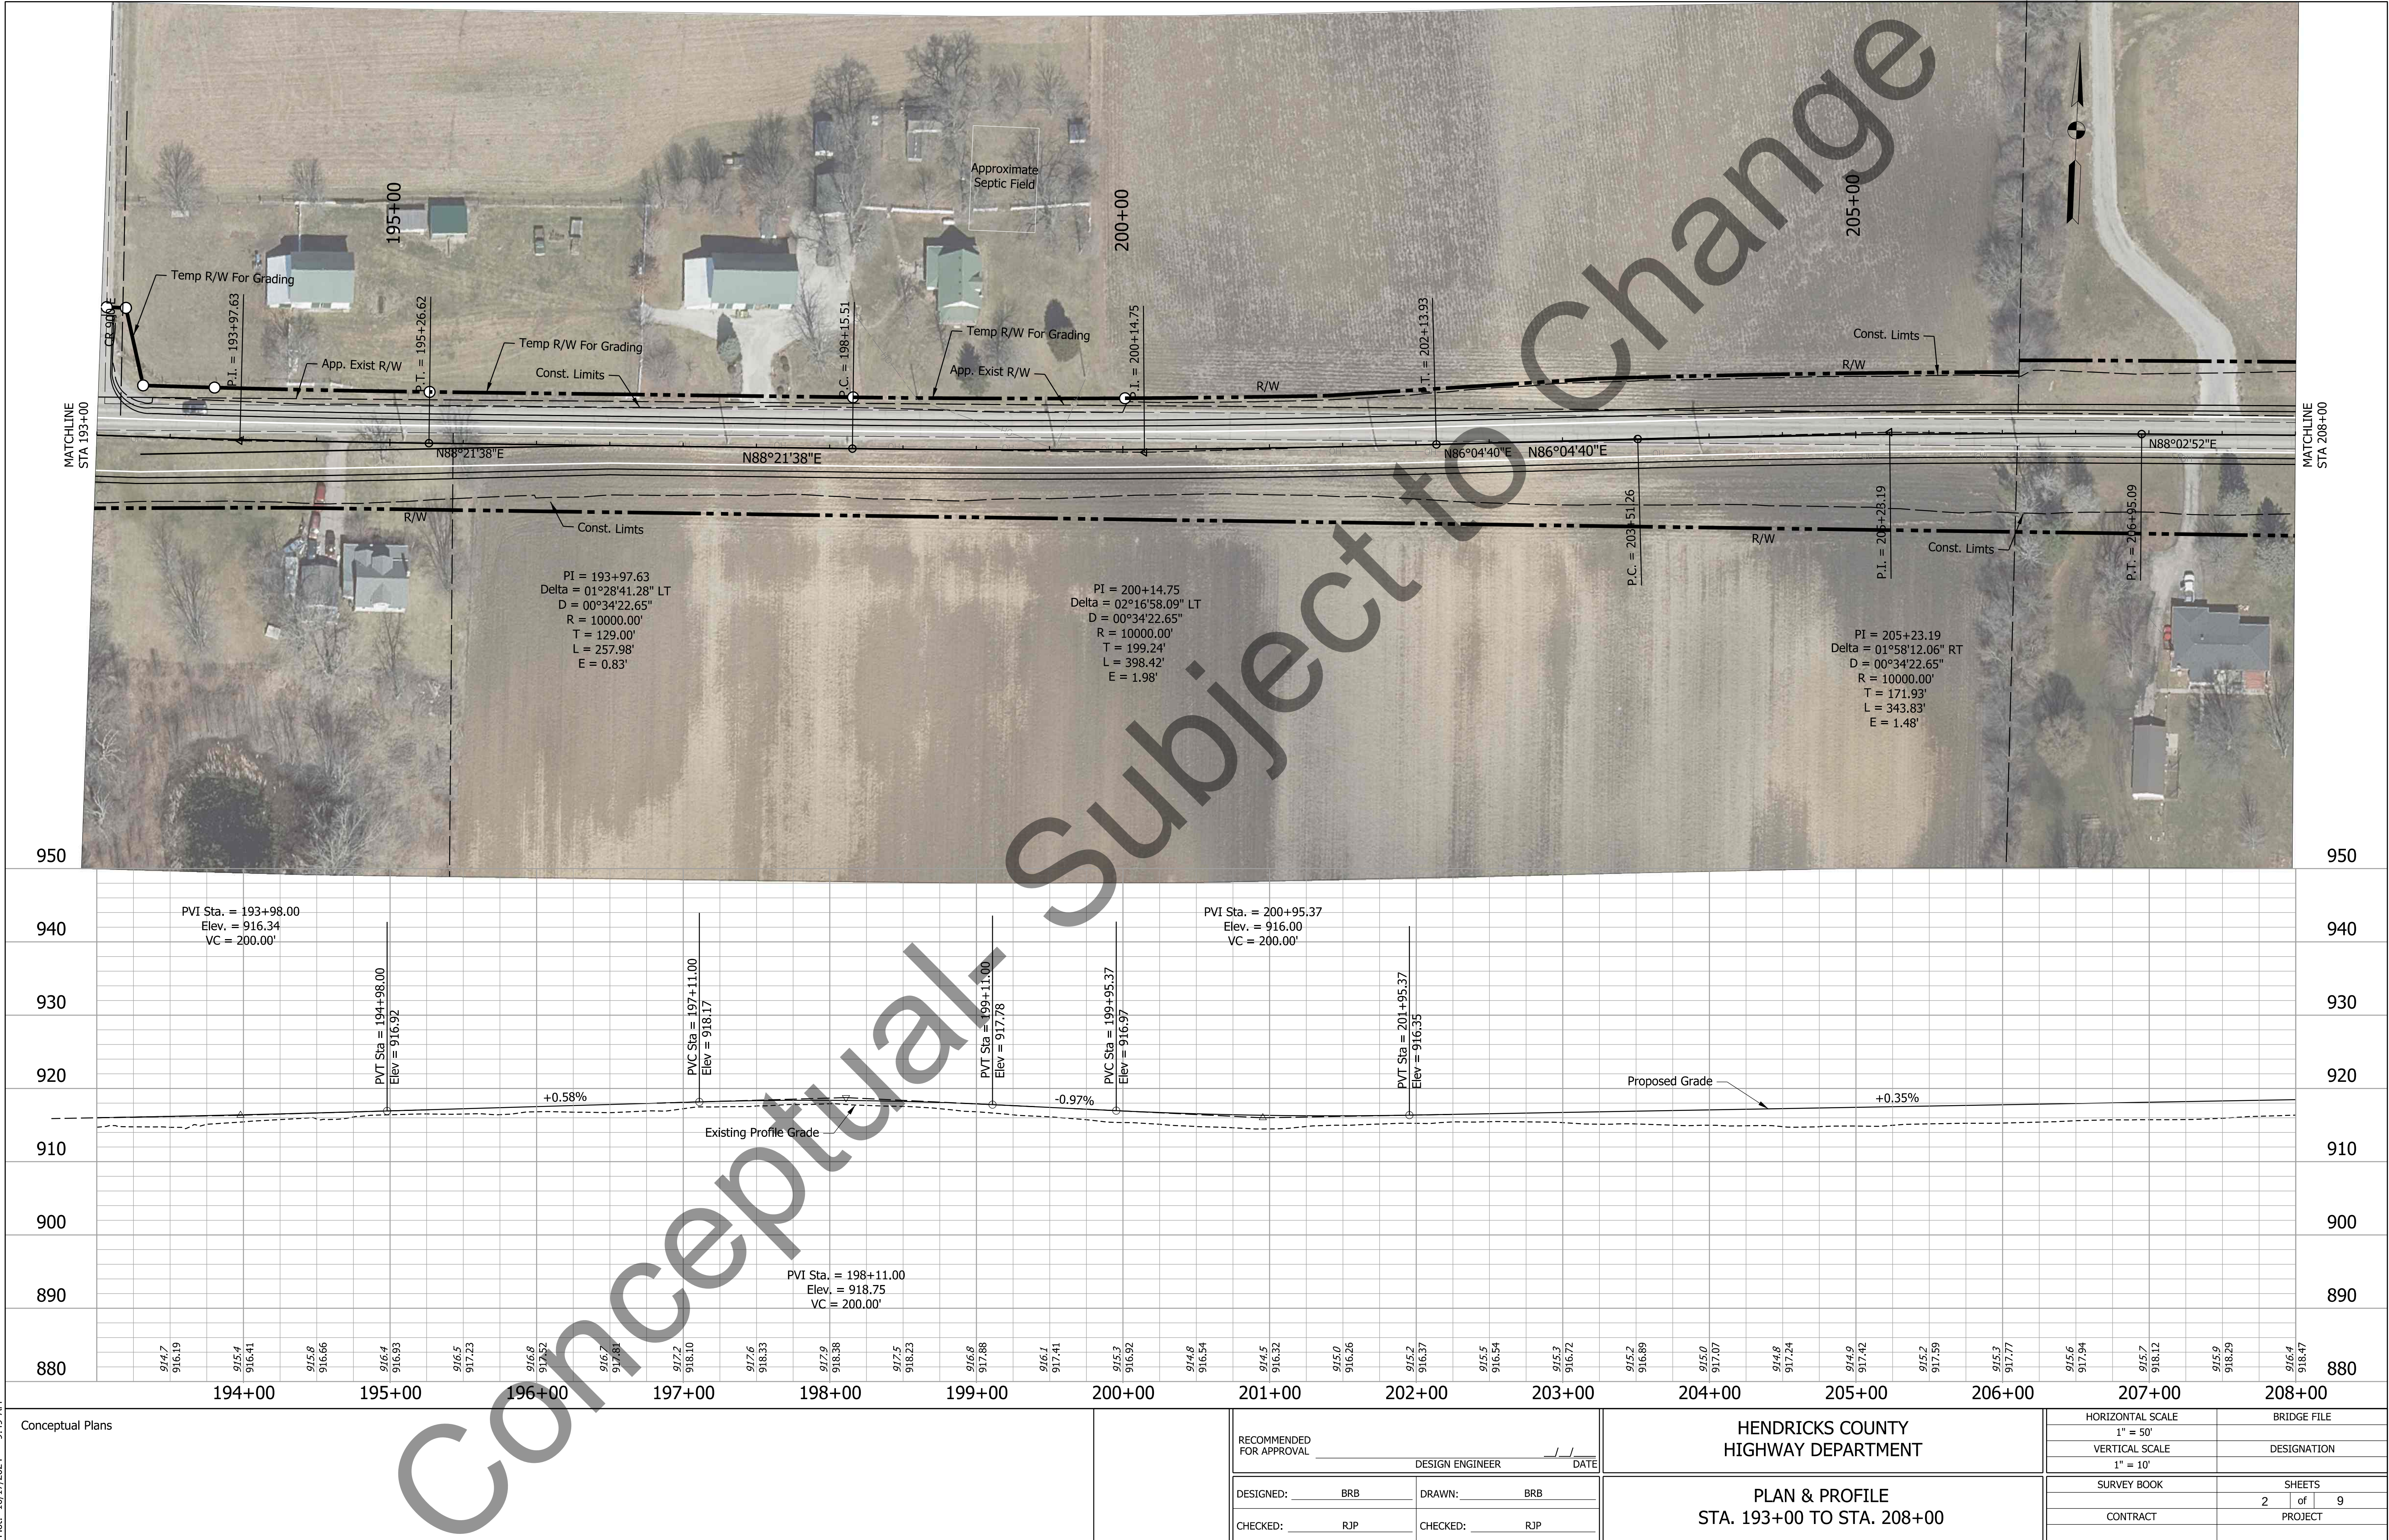


RECOMMENDED FOR APPROVAL _____		DESIGN ENGINEER _____		DATE _____	
DESIGNED: BRB		DRAWN: BRB			
CHECKED: RJP		CHECKED: RJP			

HENDRICKS COUNTY HIGHWAY DEPARTMENT	
PLAN & PROFILE STA. 193+00 TO STA. 208+00	

HORIZONTAL SCALE 1" = 50'	BRIDGE FILE
VERTICAL SCALE 1" = 10'	DESIGNATION
SURVEY BOOK	SHEETS
CONTRACT	2 of 9 PROJECT

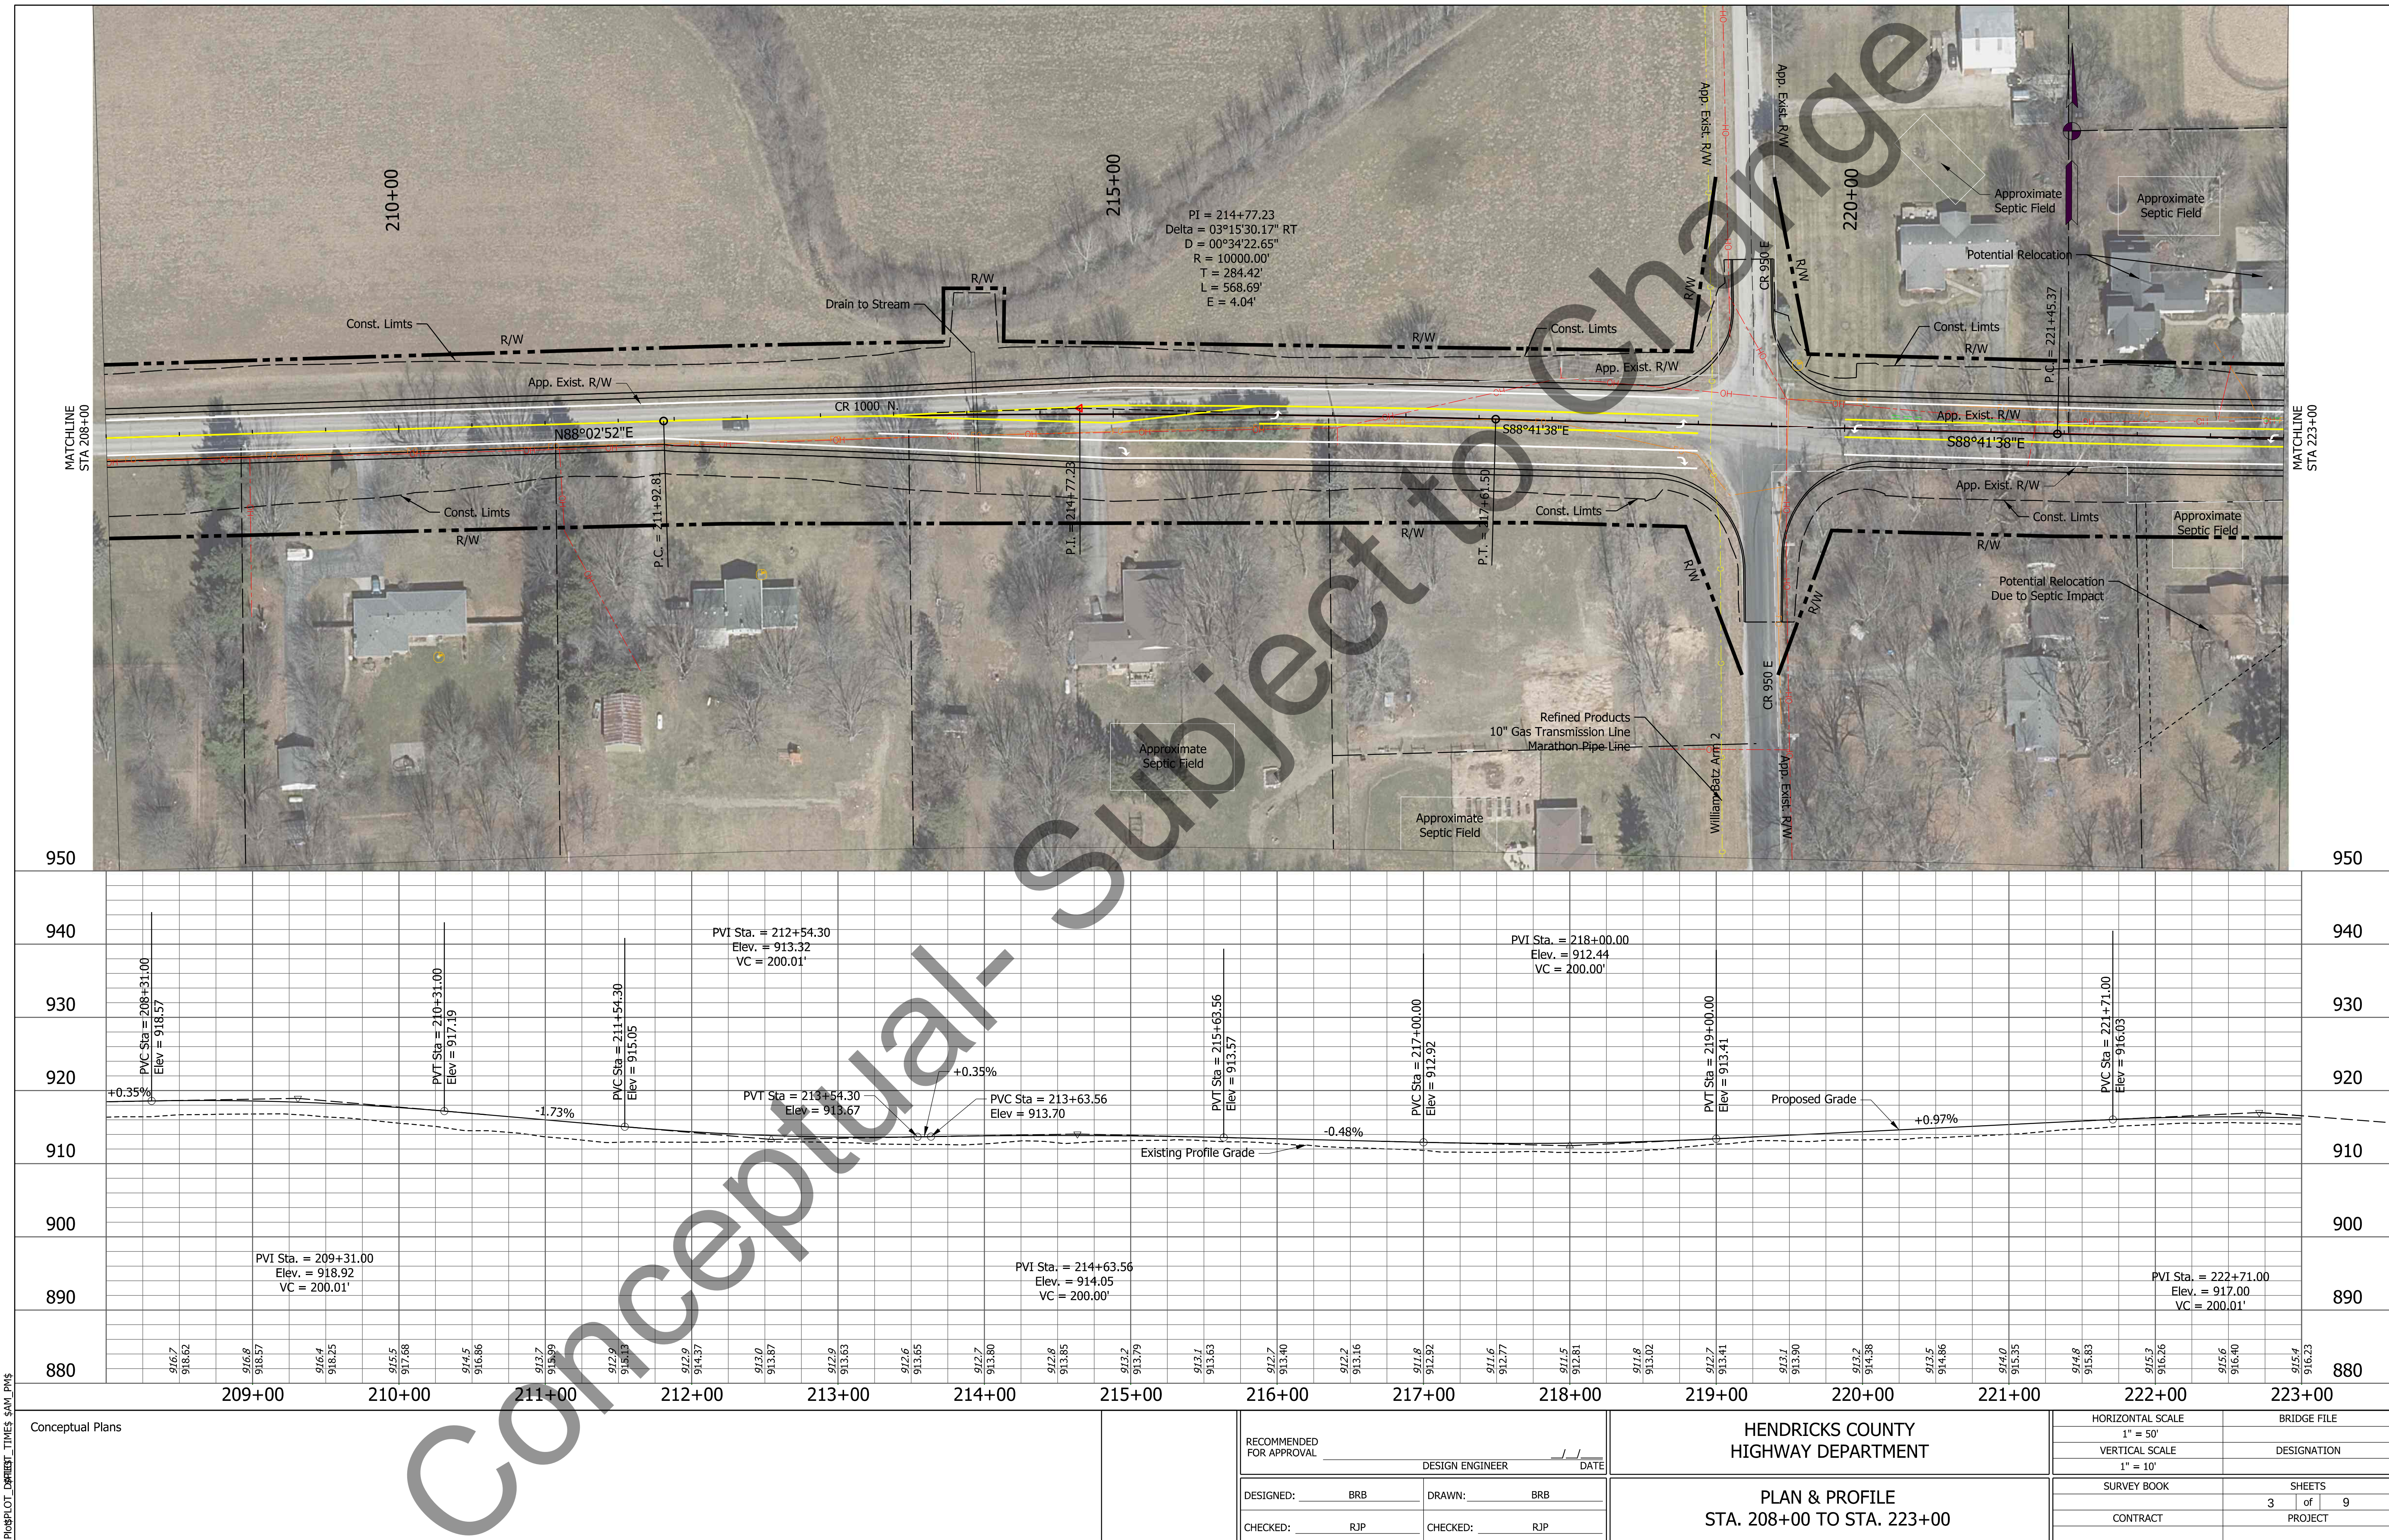

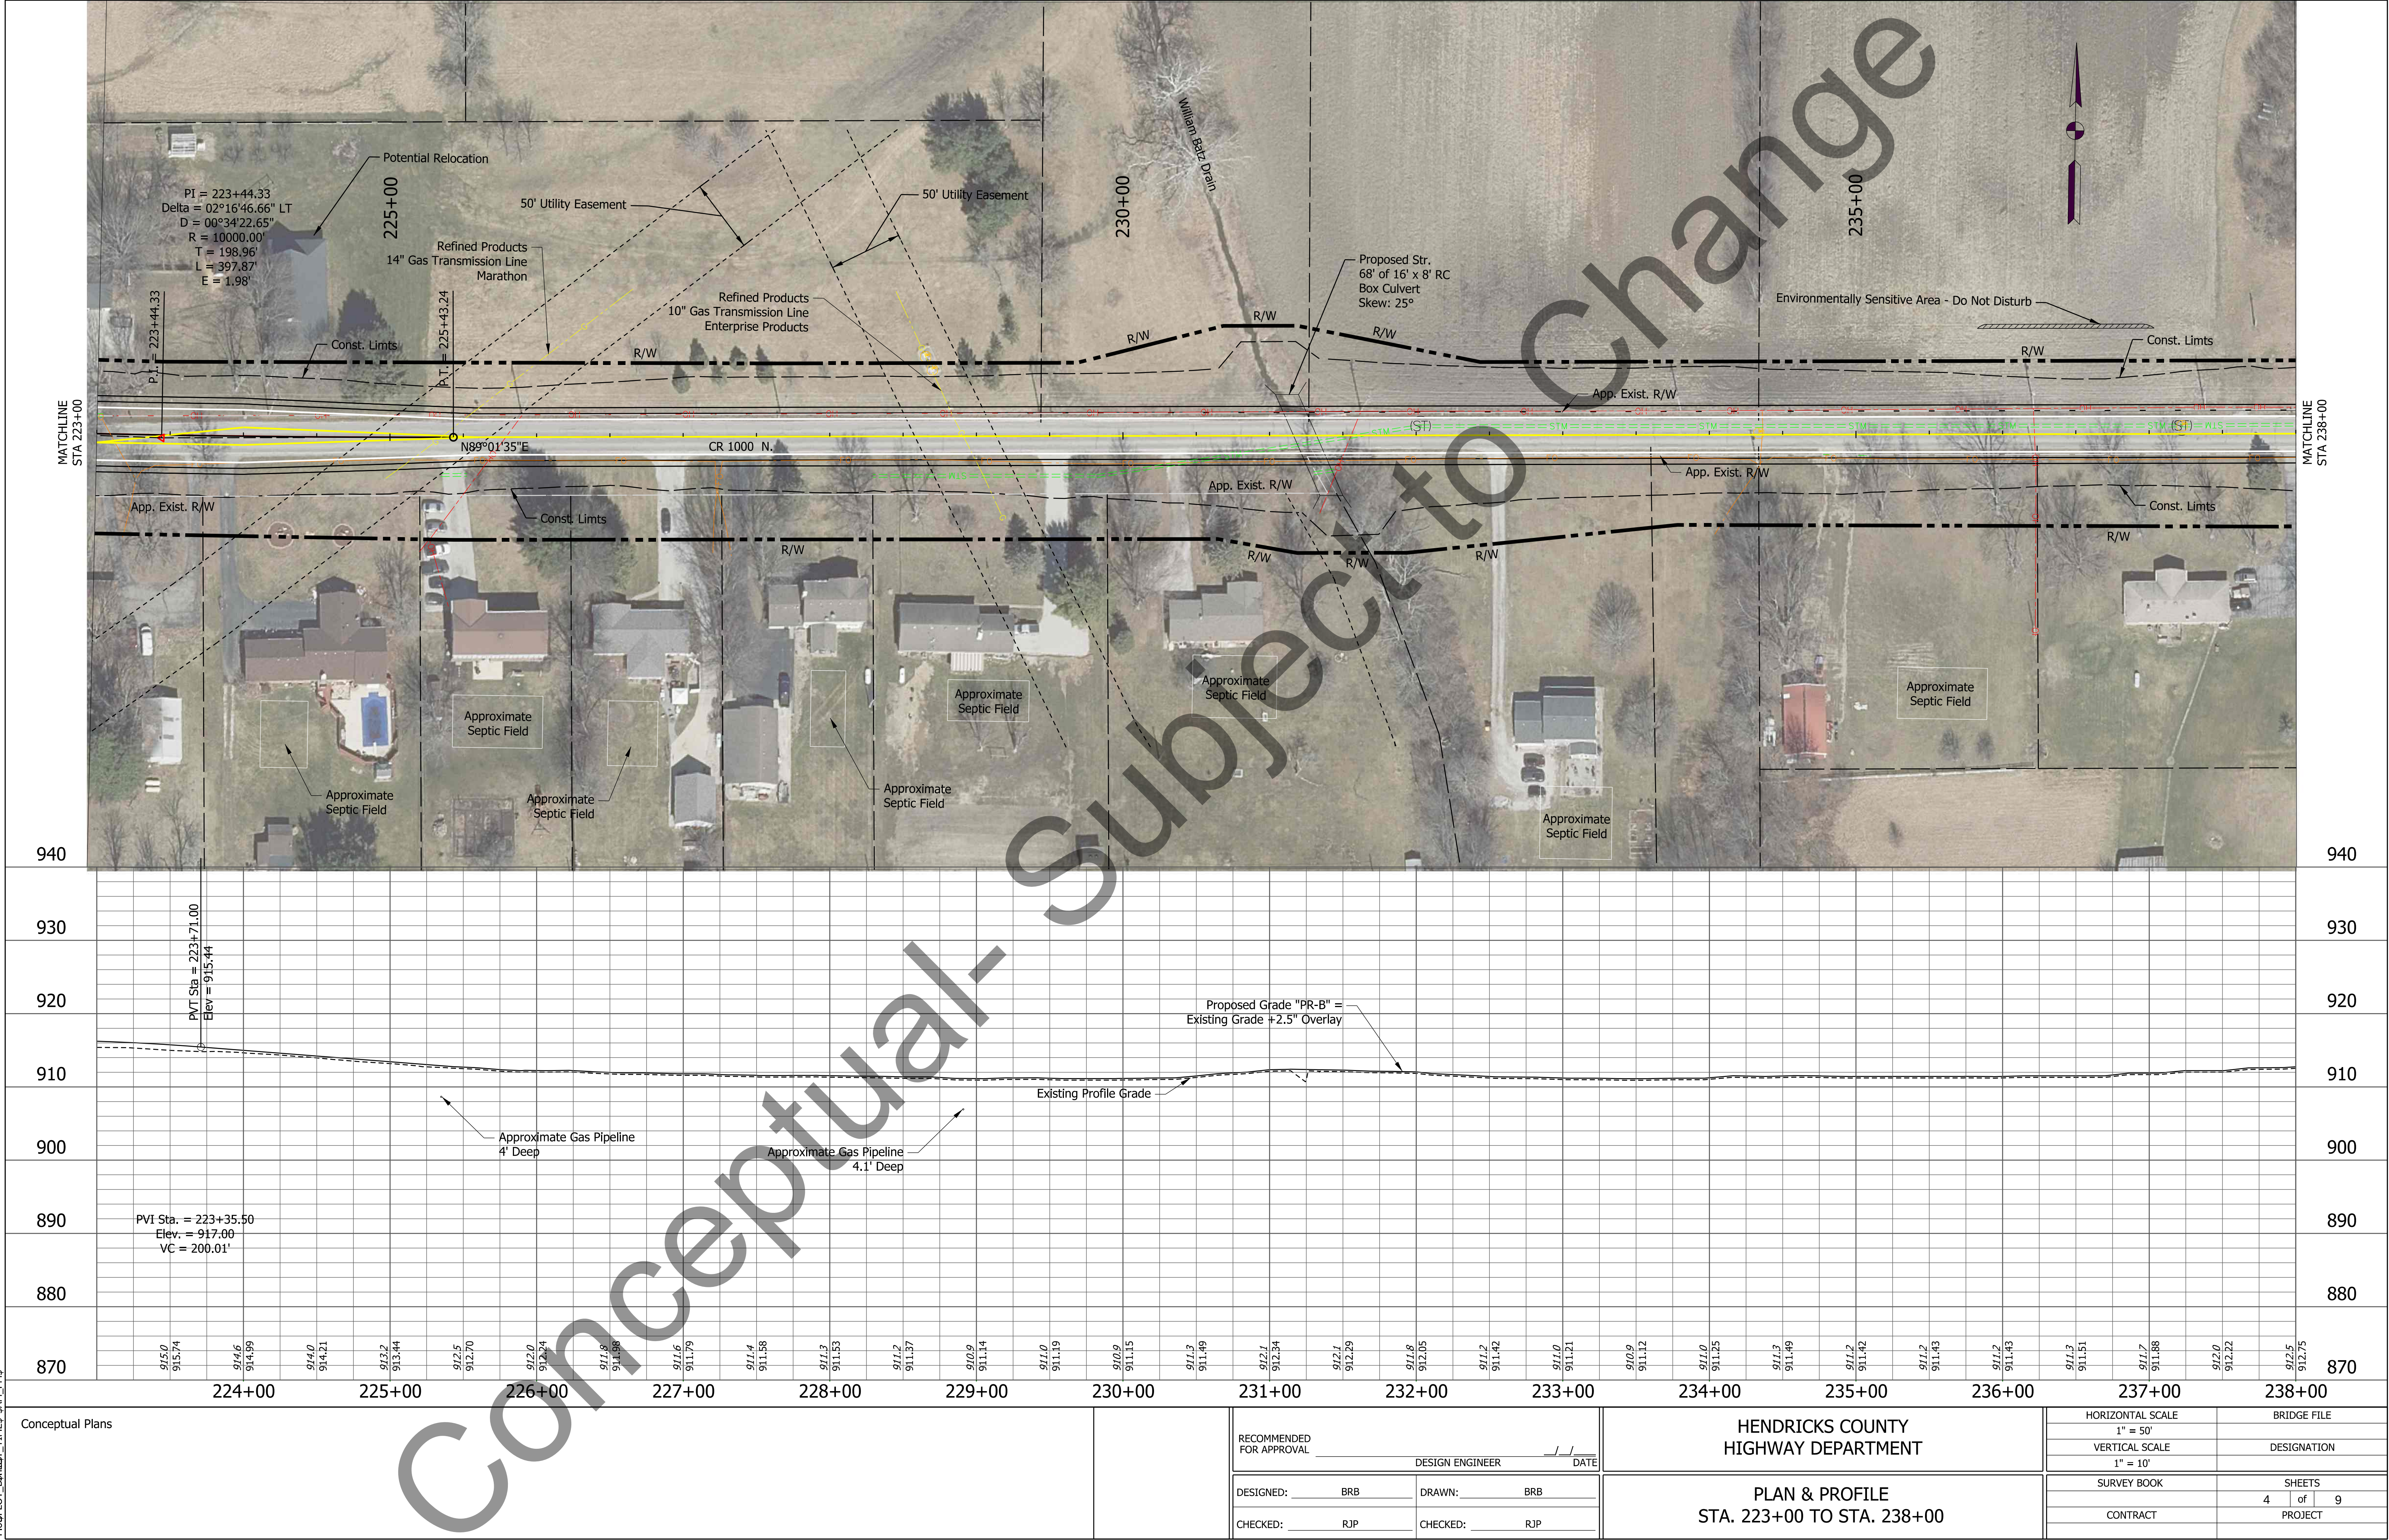



Plot: PLOT DATE: 11/11/2024 TIME: 5:41 PM

File: \$FILEL\$ Model: \$MODEL_NAME\$

Plot: PLOT_01.DWG, TIME: 5:41 PM


File: Model:\$MODEL_NAME\$

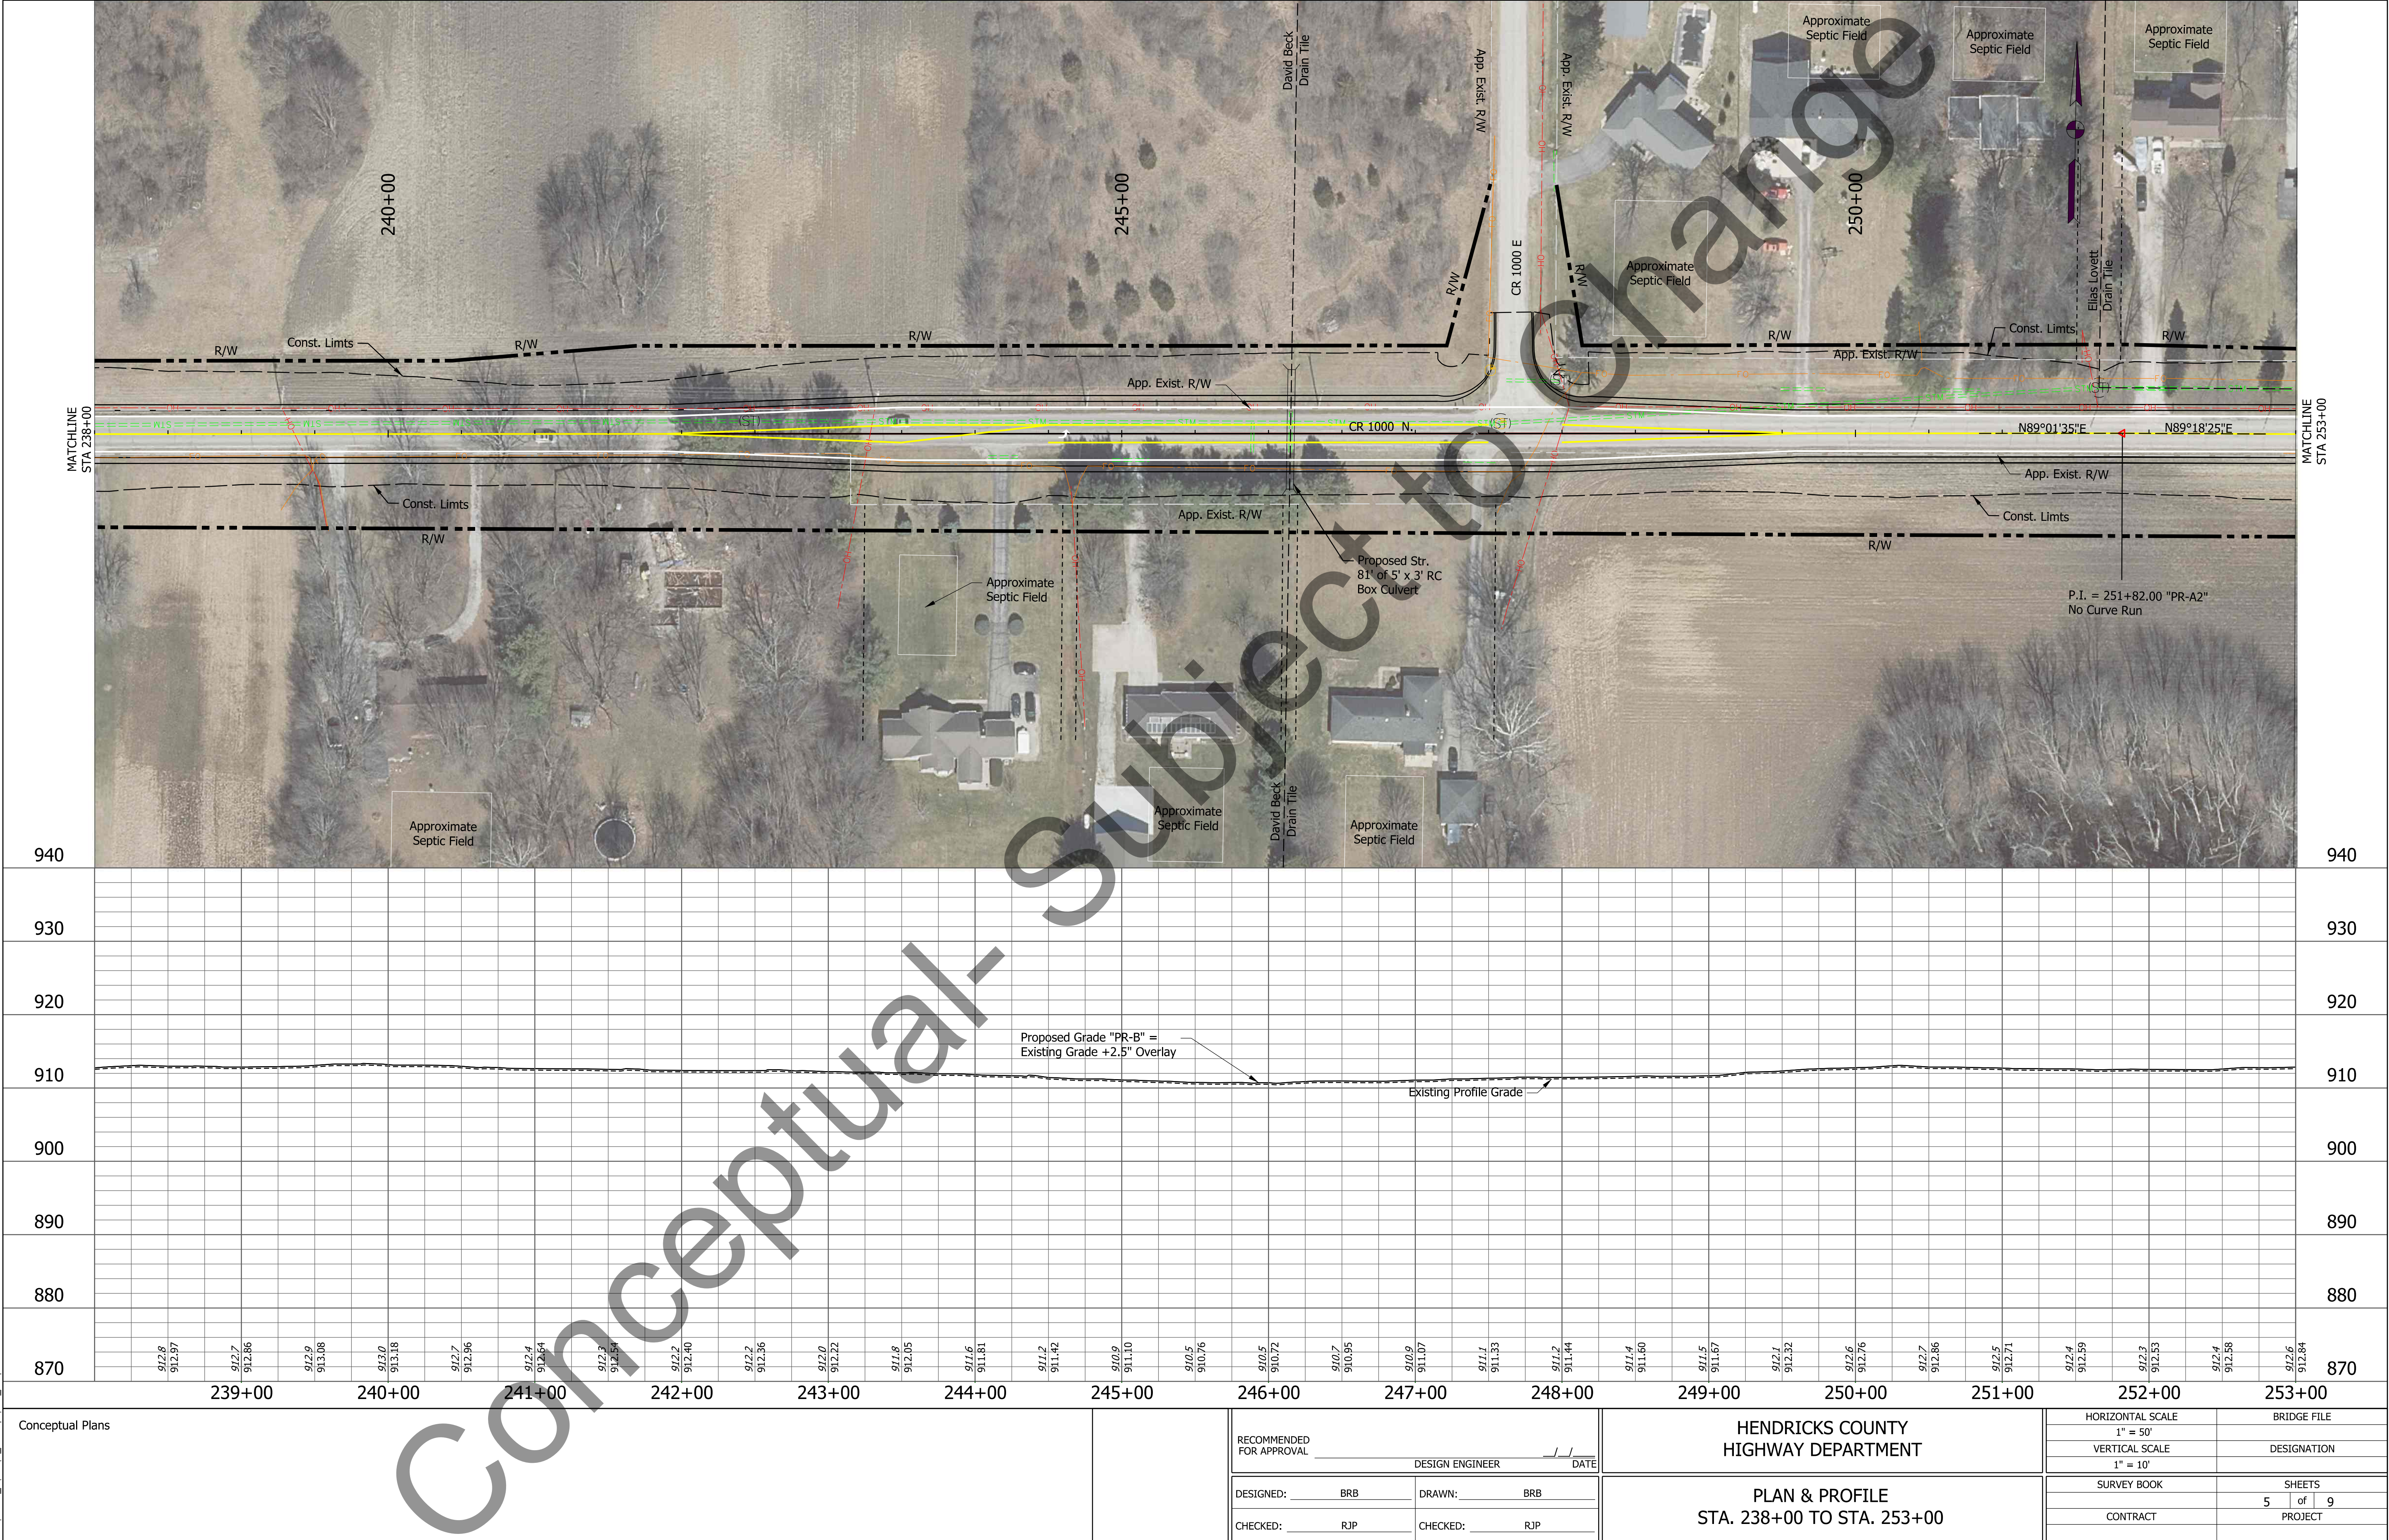

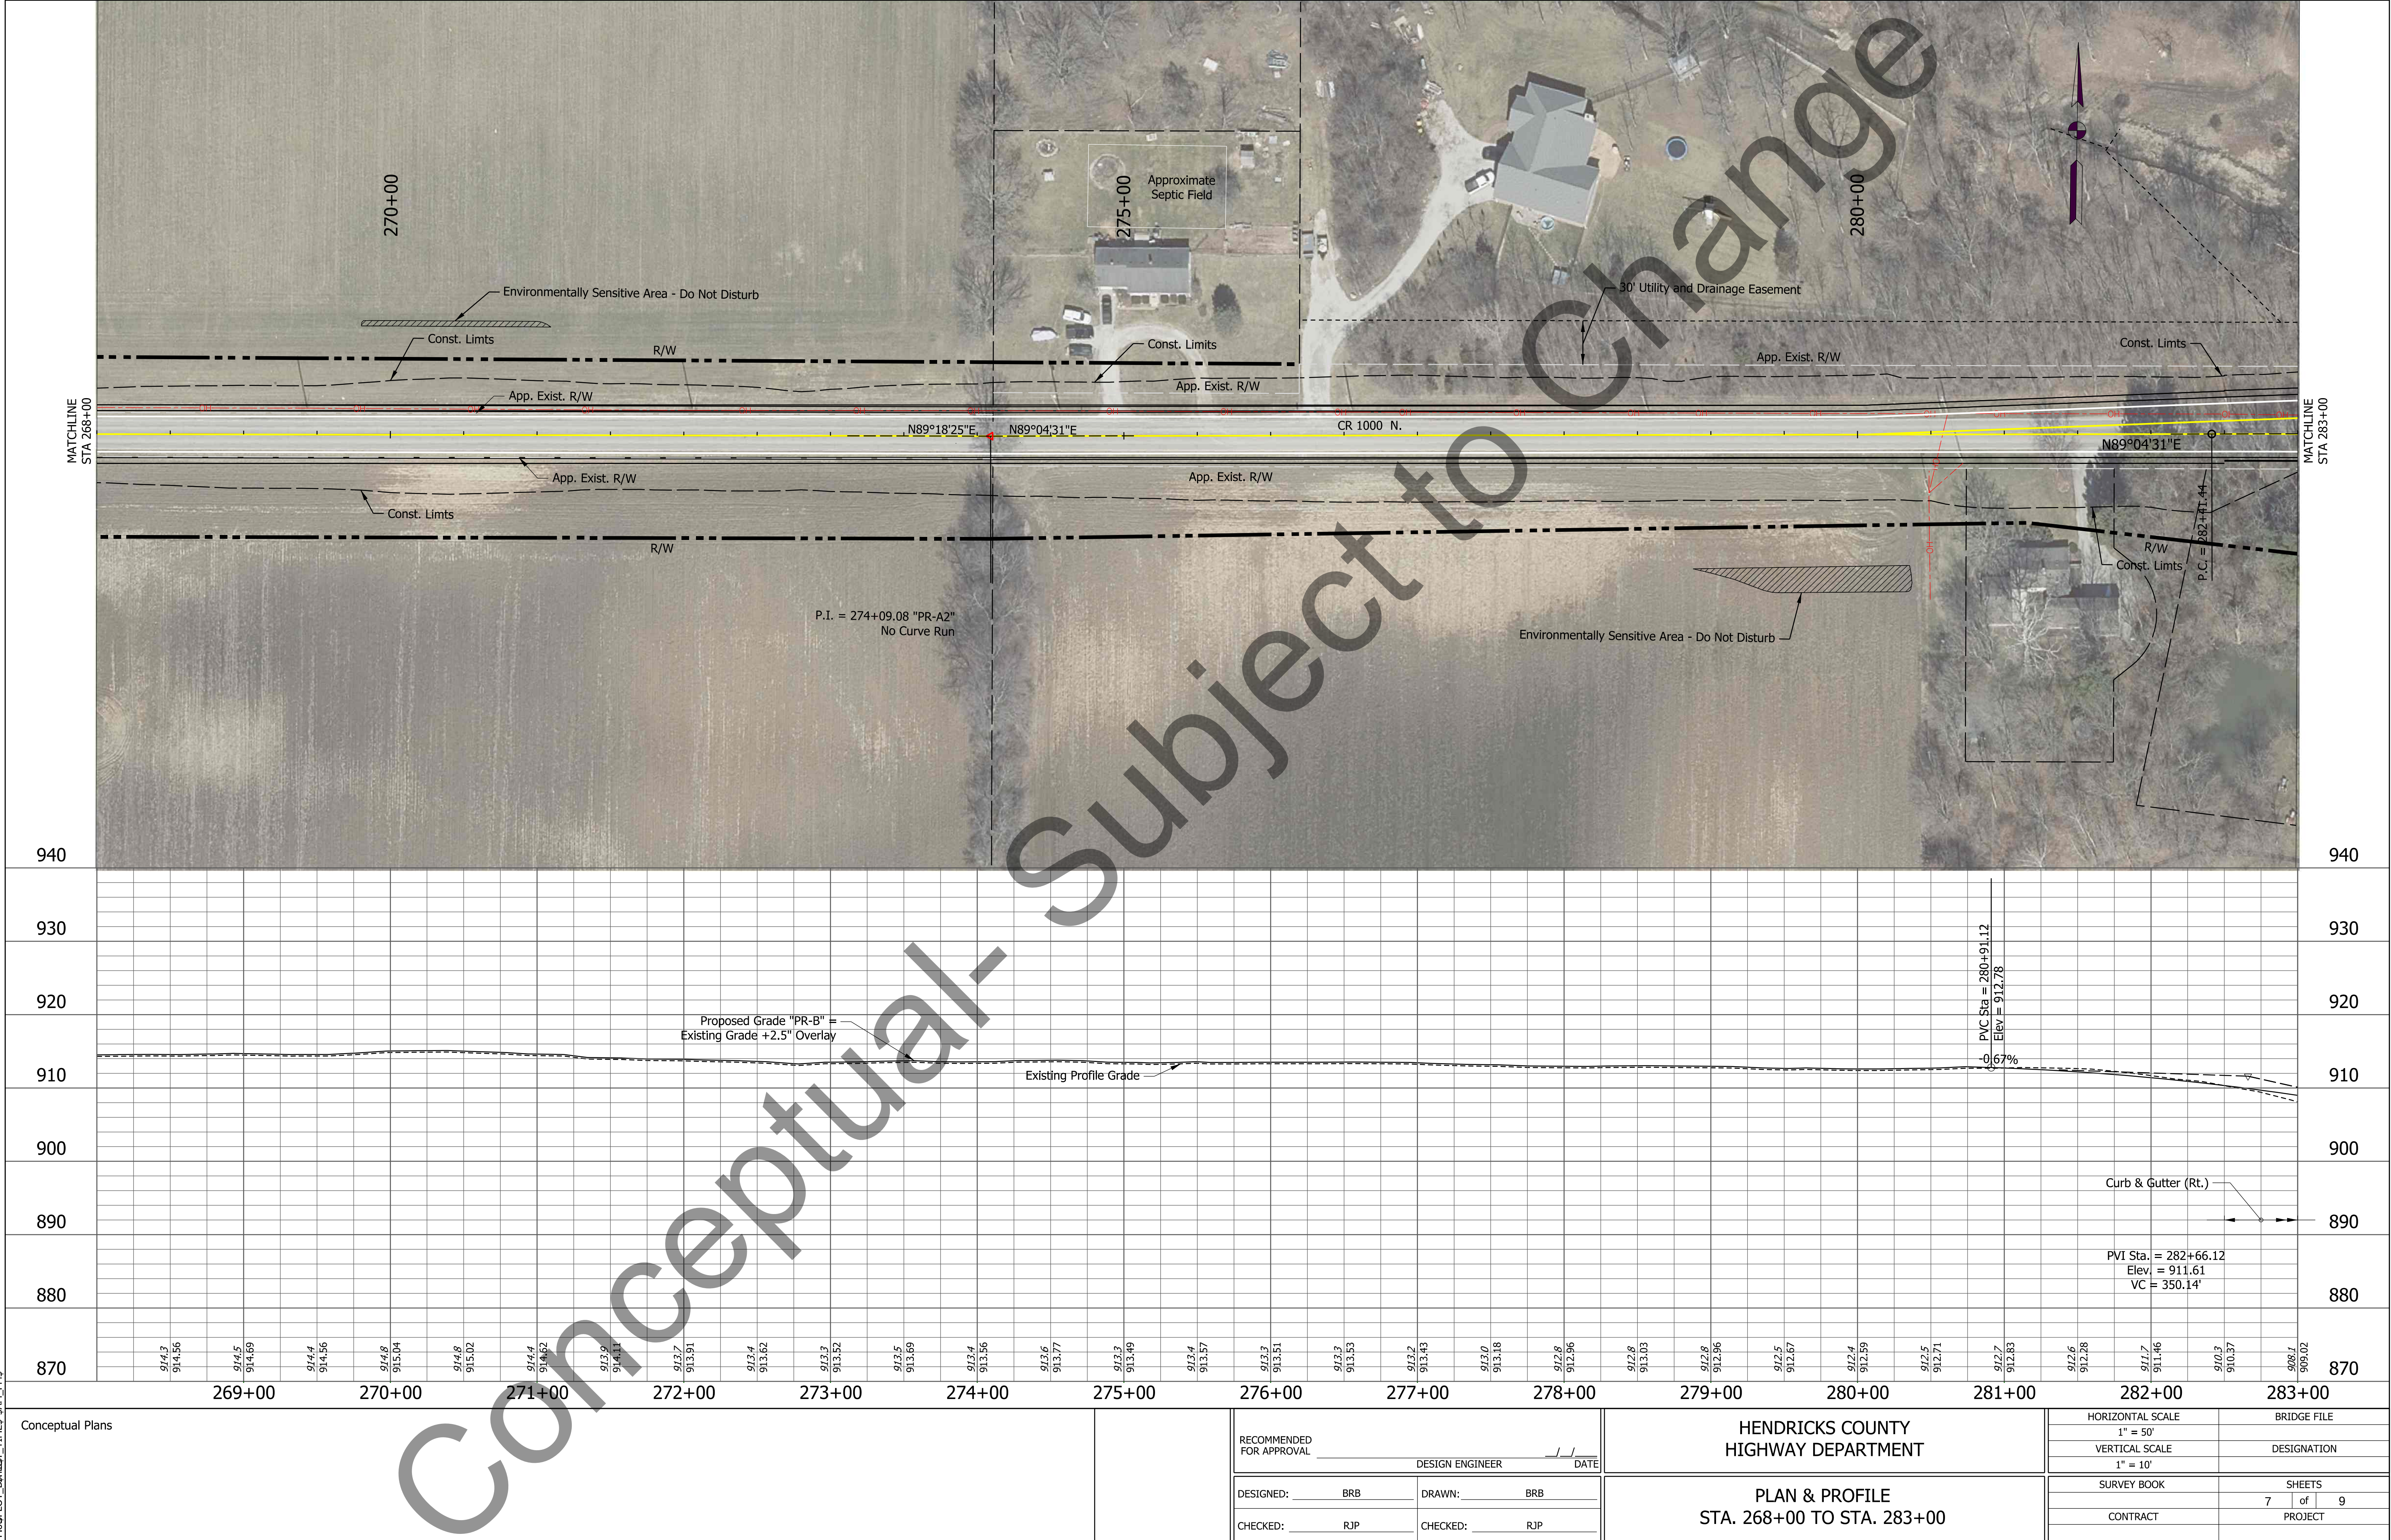

Plot: PLOT, D:\PROJECT, TIMES, \$AM, PMS

File: \$FILEL\$
Model: \$MODEL_NAME\$

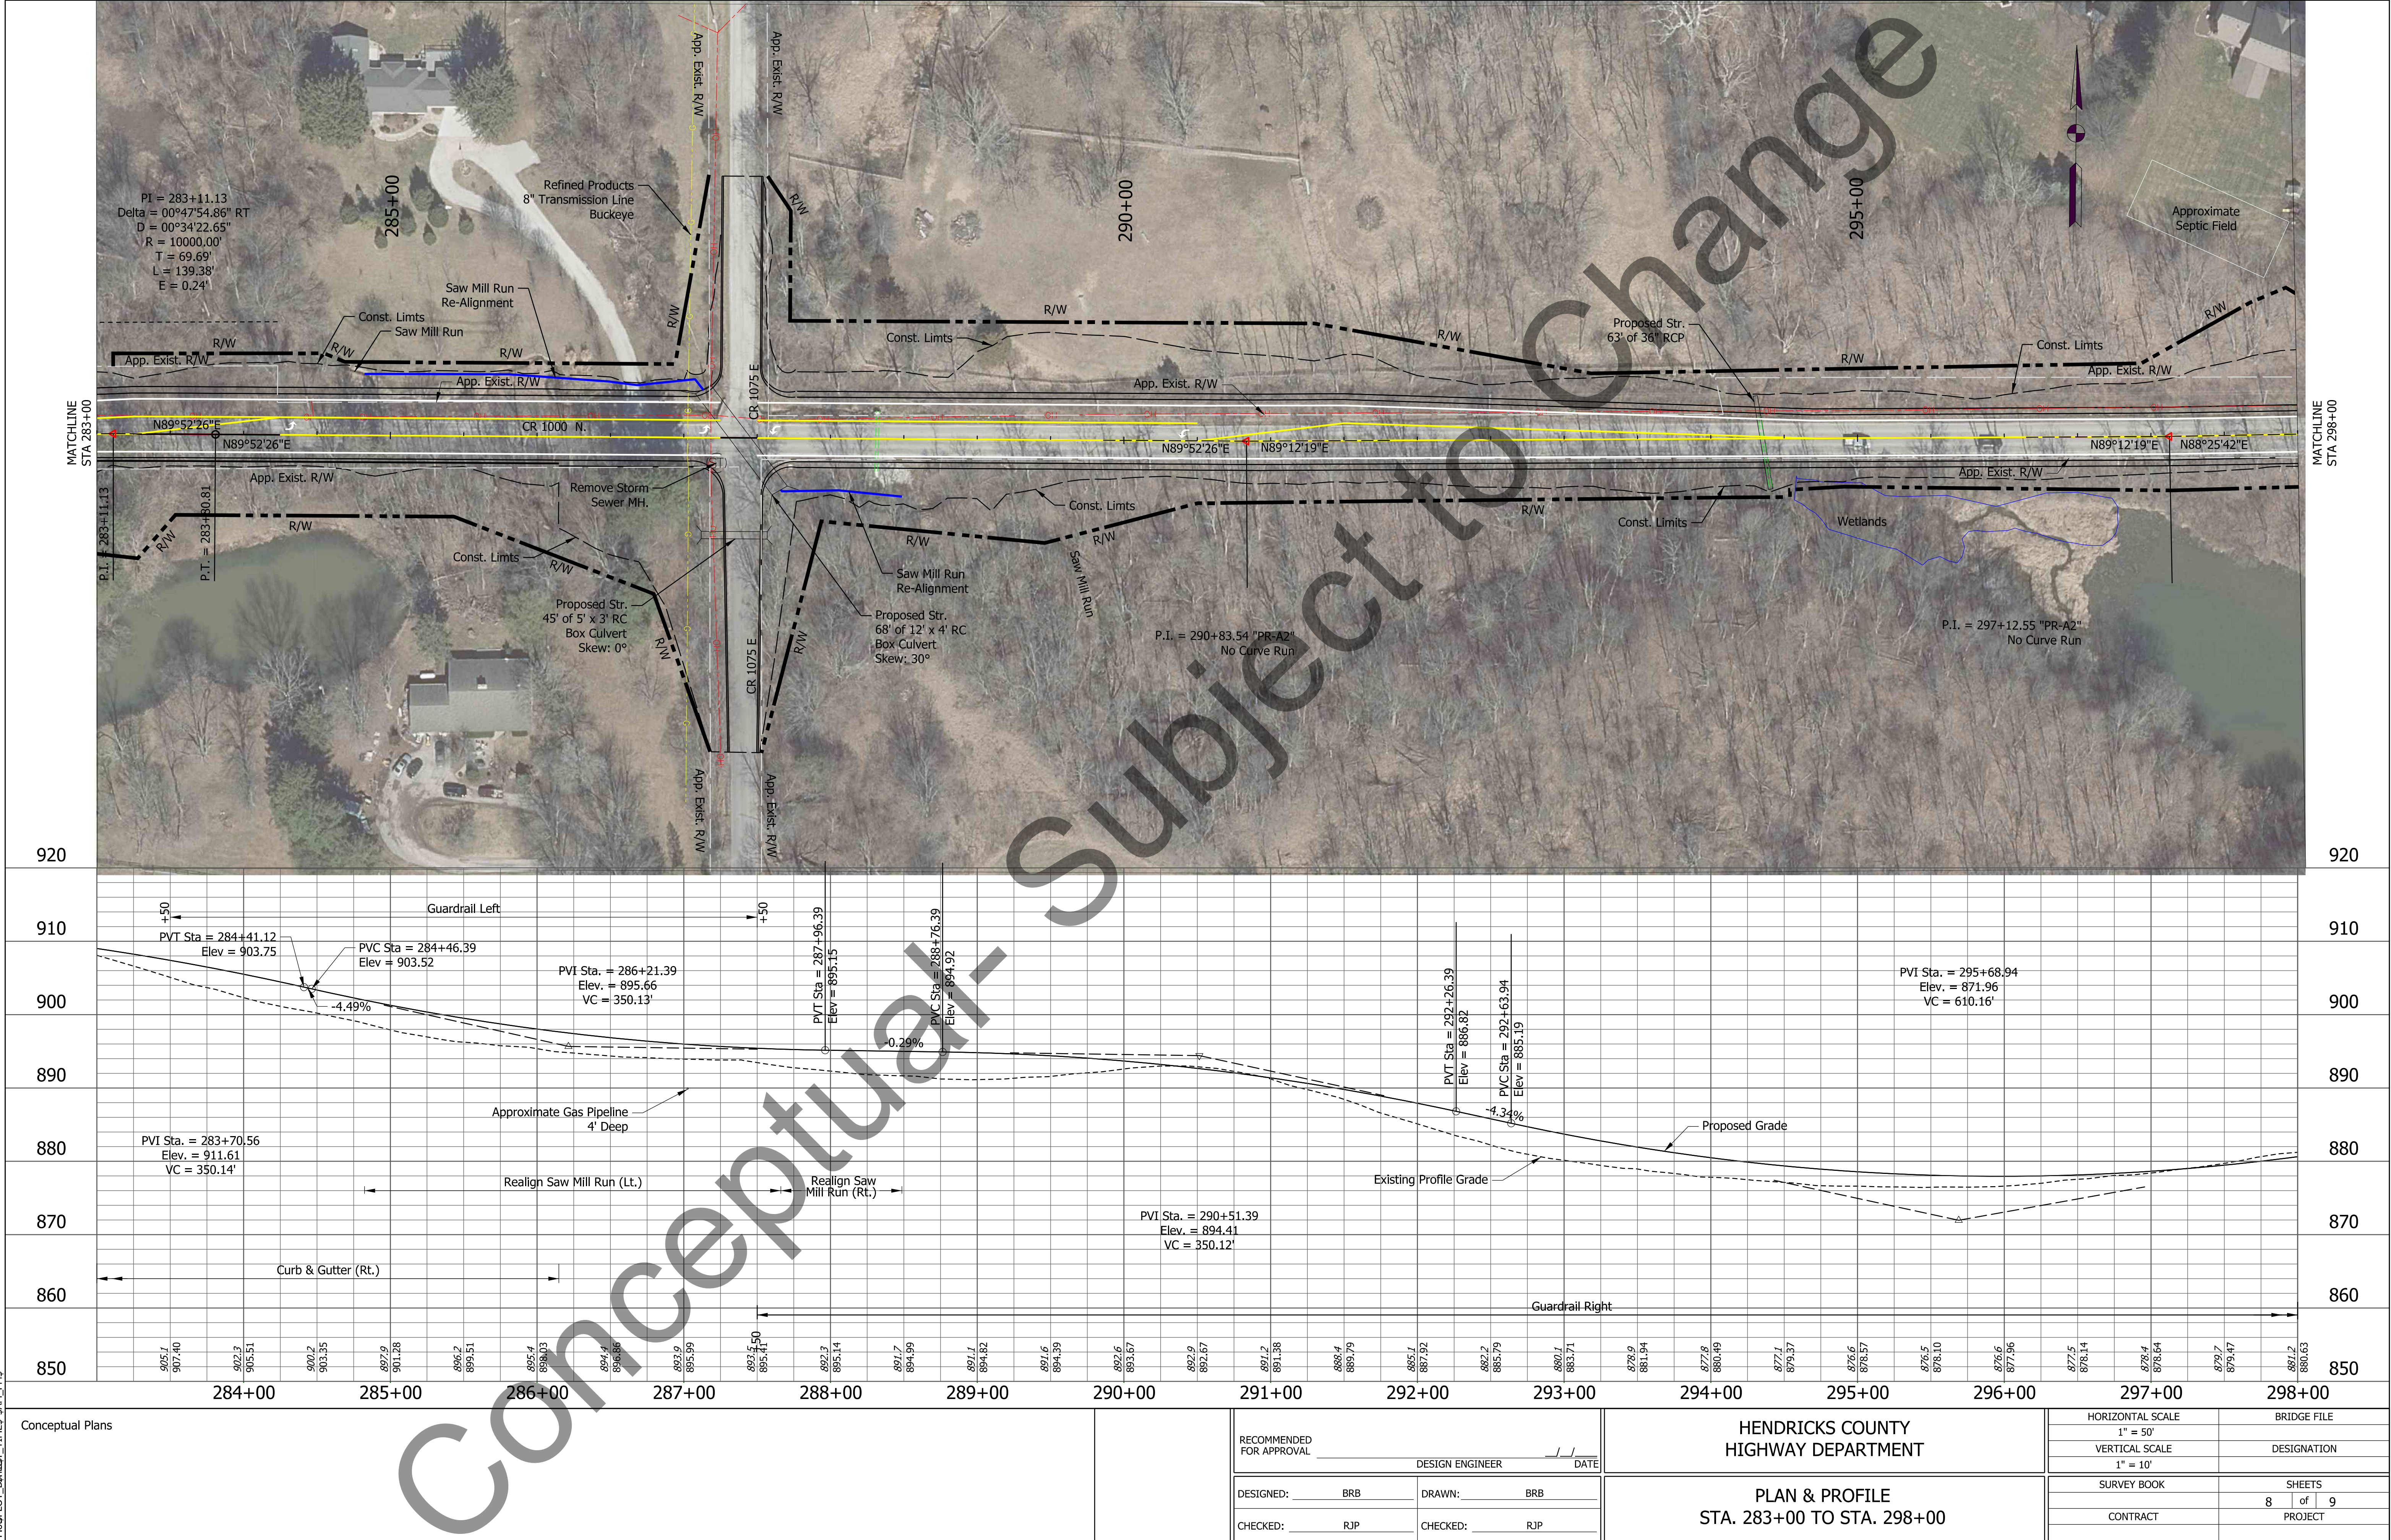


Plot: PLOT DATE: 11/11/2024 TIME: 5:41 PM

File: Model: \$MODEL_NAME\$

Plot: PLOT DATE: 11/11/2024 TIME: 10:41 PM

File: Model: \$MODEL_NAME\$

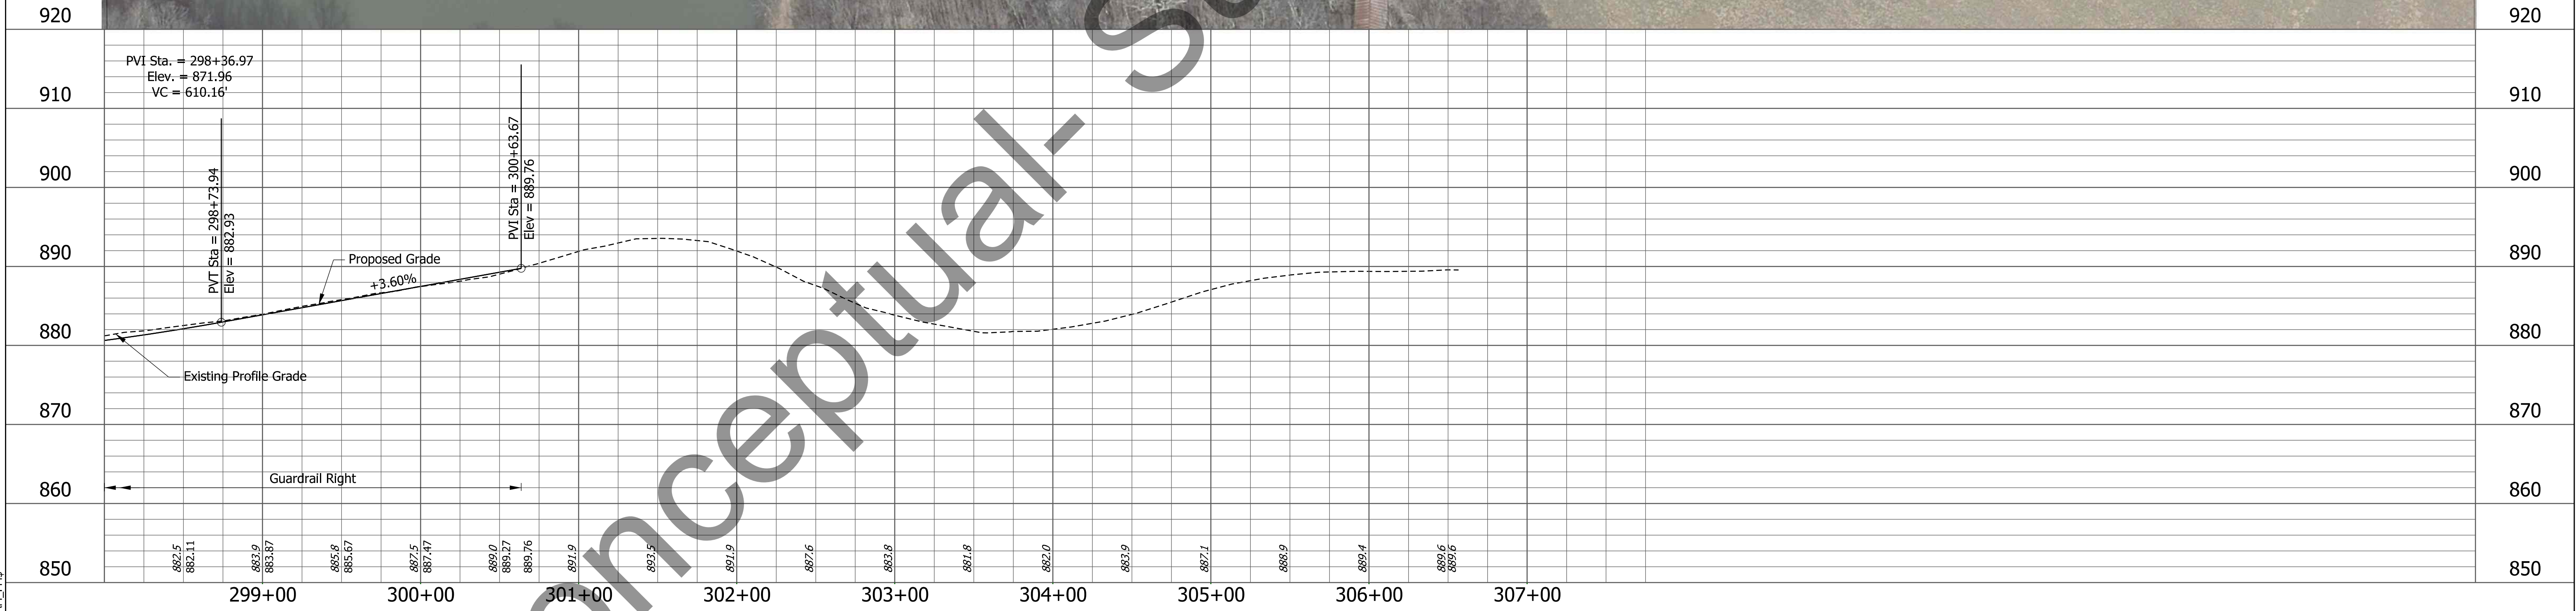

Conceptual Plans		RECOMMENDED FOR APPROVAL _____		DESIGN ENGINEER _____		DATE _____		HENDRICKS COUNTY HIGHWAY DEPARTMENT		HORIZONTAL SCALE 1" = 50'		BRIDGE FILE -	
		VERTICAL SCALE 1" = 10'		DESIGNATION -									
		DESIGNED: _____ BRB		DRAWN: _____ BRB						SURVEY BOOK		SHEETS 9 of 9	
		CHECKED: _____ RJP		CHECKED: _____ RJP						CONTRACT -		PROJECT -	