

ROAD CLOSURE

NOTICE DATE: June 6, 2023
ATTENTION: Plainfield, Clayton, Hazelwood, Coatesville
OVERVIEW: **CR 400 E - Week of 7/10/23 - Between US 40 & 600 S**

DETAILS


PROJECT: **Sewer Main Work**
CLOSURE - ROADS: CR 400 E between US 40 & 600 S
CLOSURE DATE: Dates are flexible week of July 10, 2023
CLOSURE DURATION: 3-4 Day project
EMERGENCY VEHICLES: Yes
DETOUR MAP: Attached
CONTRACTOR CC: Merritt Contracting – Colton Ranney cranney@merrittcontracting.com

Best Regards,

A handwritten signature in black ink that reads 'Curt Higginbotham'.

Curt Higginbotham, Superintendent
Hendricks County Highway Department
930 E Main Street
Danville, IN 46122
chigginbotham@co.hendricks.in.us
(317) 745-9227

g:\p12\p1207\21207_Section 1\Engineering\Cadd\Sheet_Files\21207_S1_MOT.dwg Feb. 22, 2023 7:12am

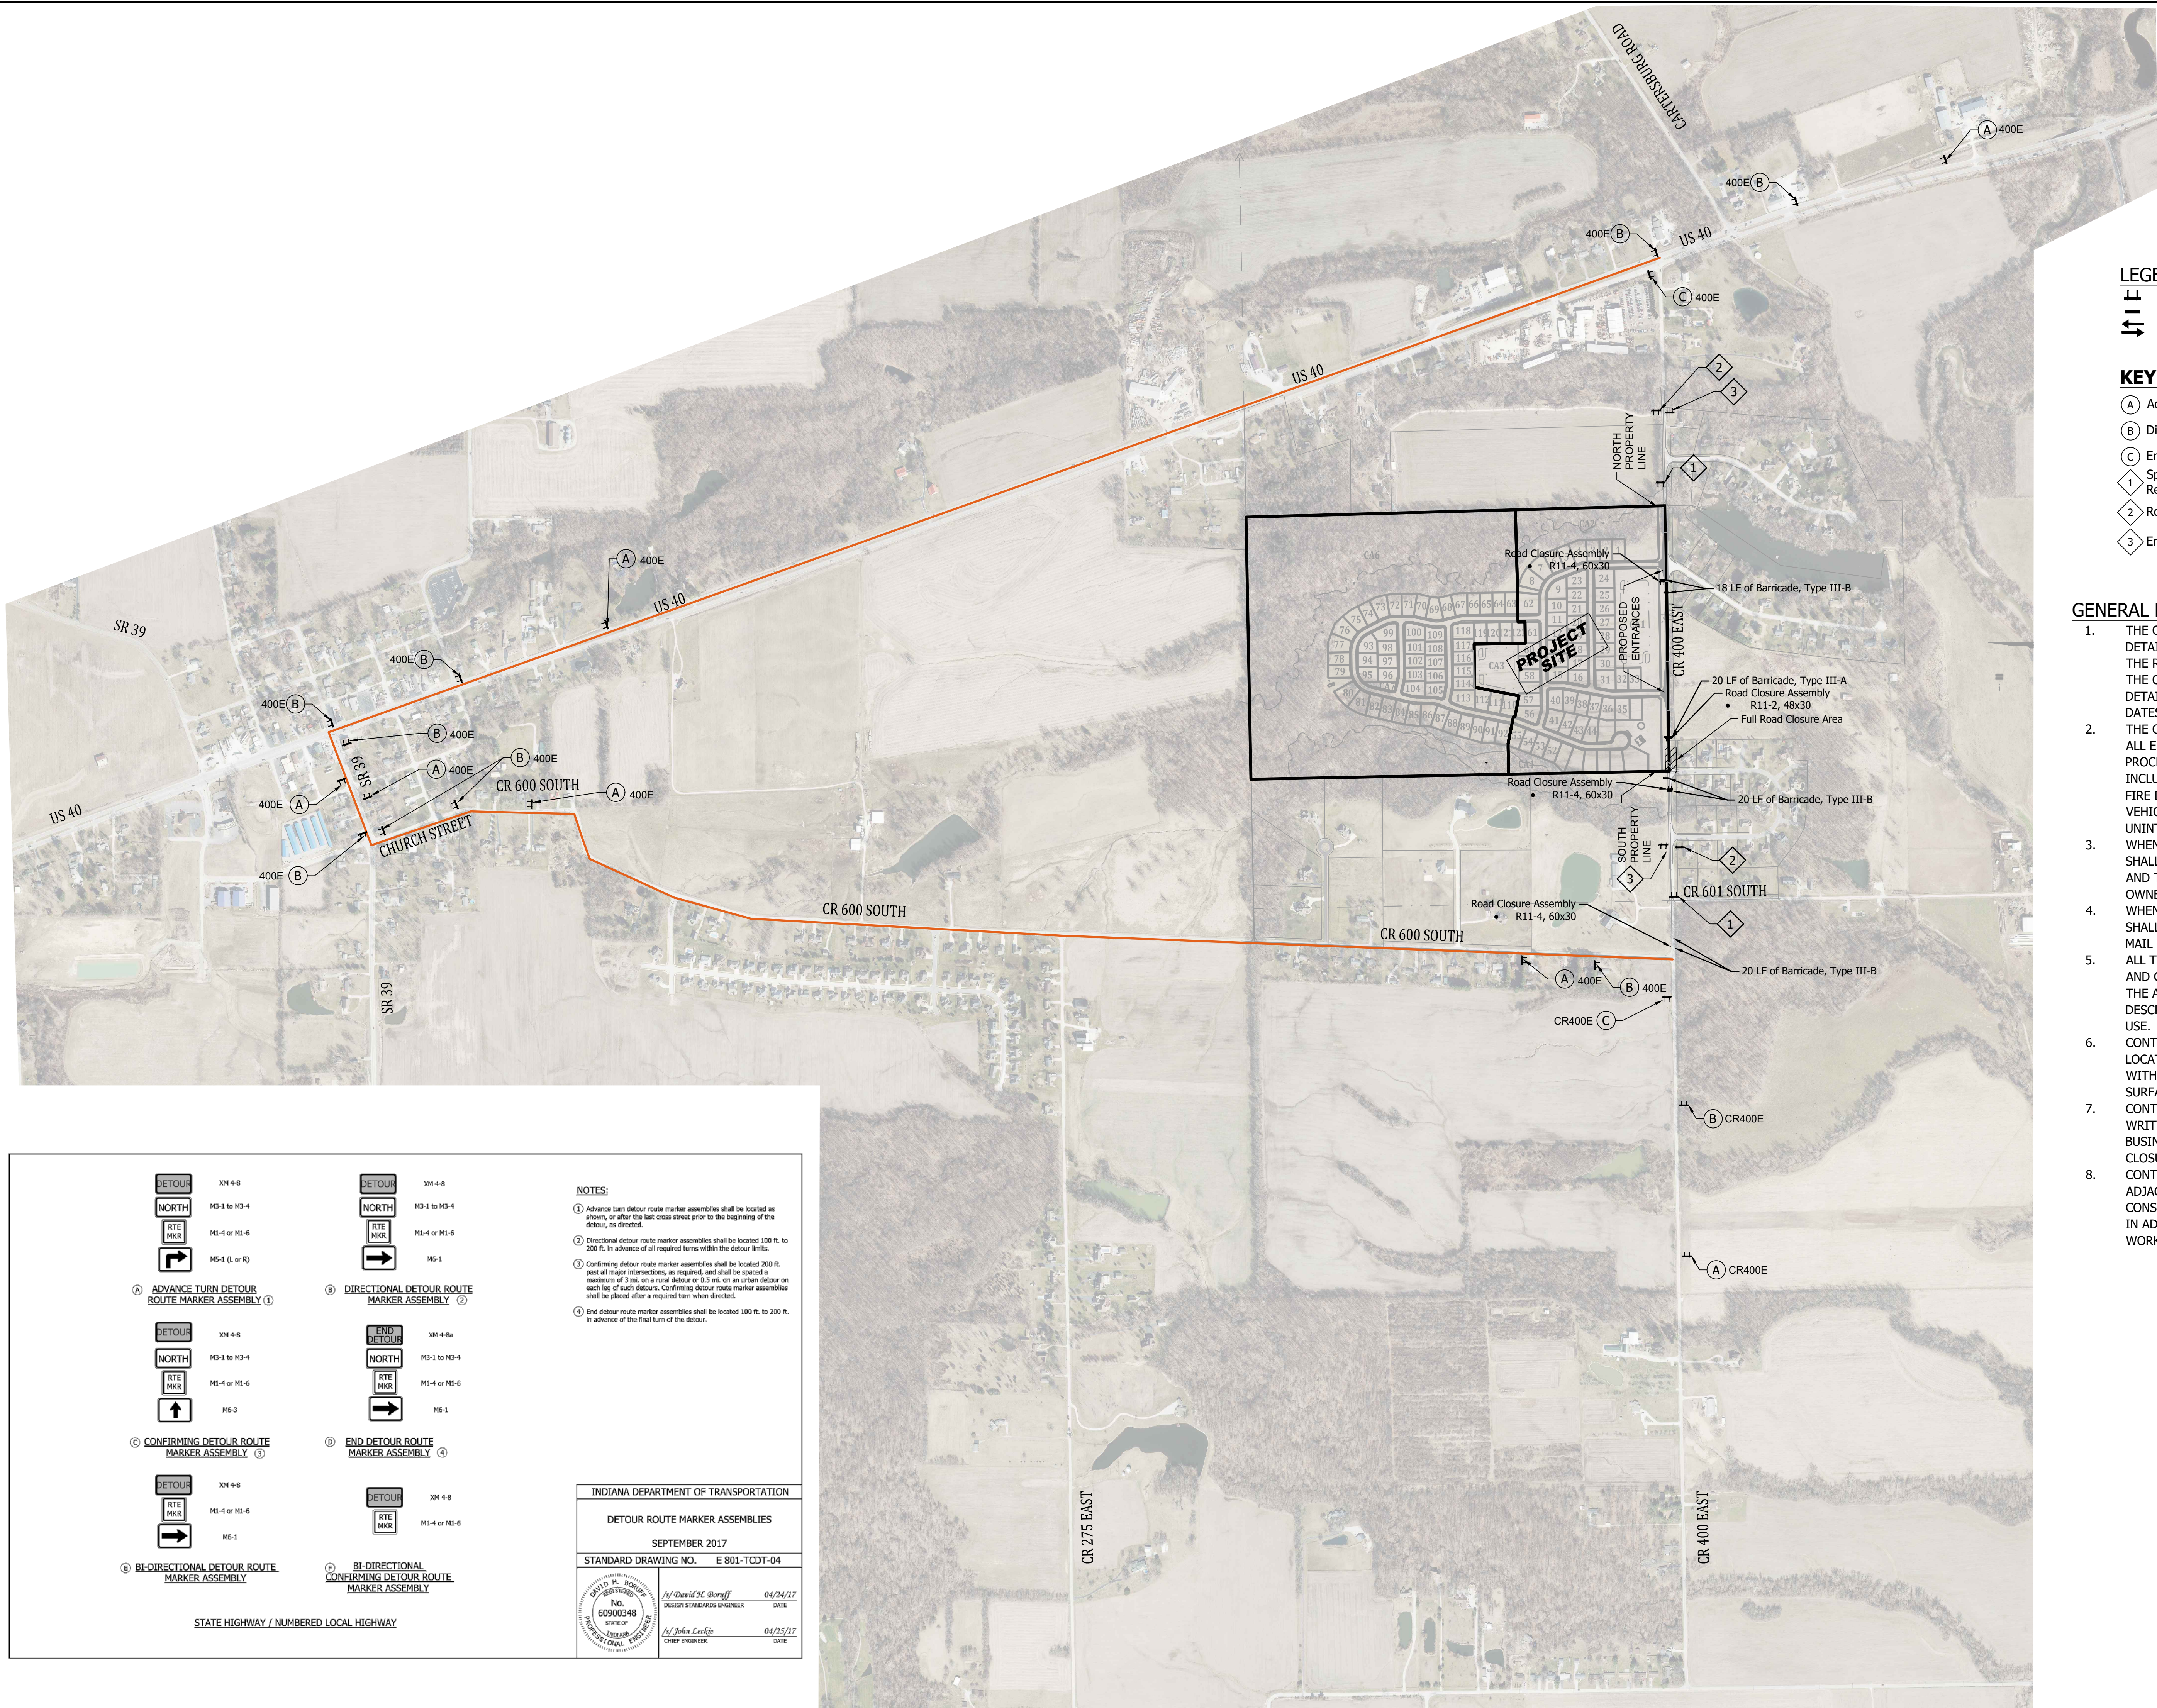

0 500' 1000'



LEGEND


- Temporary Construction Sign
- Barricade Type III
- Detour Route

KEYNOTE LEGEND

- Advance Turn Detour Route Marker Assembly
- Directional Detour Route Marker Assembly
- End Detour Route Marker Assembly
- Speeding Max \$1000
Reckless Driving Max 8 yrs (XW2-6)
- Road Construction Ahead (XW20-1a)
- End Road Construction (G20-2)

GENERAL MOT NOTES

- THE CONTRACTOR SHALL SUBMIT A DETAILED MOT PLAN THAT MEETS ALL OF THE REQUIREMENTS OF SECTION 807, THE OWNER, AND THE ENGINEER. THE DETAILED MOT PLAN MUST INCLUDE DATES OF ROAD CLOSURES.
- THE CONTRACTOR MUST COORDINATE ALL EMERGENCY RESPONSE ROUTES AND PROCEDURES WITH THE OWNER INCLUDING THE APPLICABLE POLICE AND FIRE DEPARTMENT(S). ALL EMERGENCY VEHICLES SHALL BE GRANTED AN UNINTERRUPTED PATH AT ALL TIMES.
- WHEN APPLICABLE, THE CONTRACTOR SHALL COORDINATE SCHOOL BUS ACCESS AND TRASH SERVICE ACCESS WITH THE OWNER.
- WHEN APPLICABLE, THE CONTRACTOR SHALL COORDINATE DISRUPTIONS TO MAIL SERVICE WITH THE POSTMASTER. ALL TEMPORARY CONSTRUCTION SIGNS AND CHANNELIZING DEVICES MUST USE THE APPROPRIATE TYPE OF LIGHT AS DESCRIBED BY INDOT FOR NIGHTTIME USE.
- CONTRACTOR MUST OBTAIN UTILITY LOCATES PRIOR TO INSTALLING SIGNS WITH POSTS THAT PENETRATE THE SURFACE.
- CONTRACTOR SHALL PROVIDE 72 HOUR WRITTEN NOTICE TO ALL ADJACENT BUSINESSES BEFORE THE INITIAL CLOSURE AND BEFORE TRAFFIC SHIFTS.
- CONTRACTOR SHALL PROVIDE ACCESS TO ADJACENT LAND OWNERS THROUGH CONSTRUCTION AND SHALL COORDINATE IN ADVANCE WITH LAND OWNERS WHEN WORK PREVENTING ACCESS OCCURS.

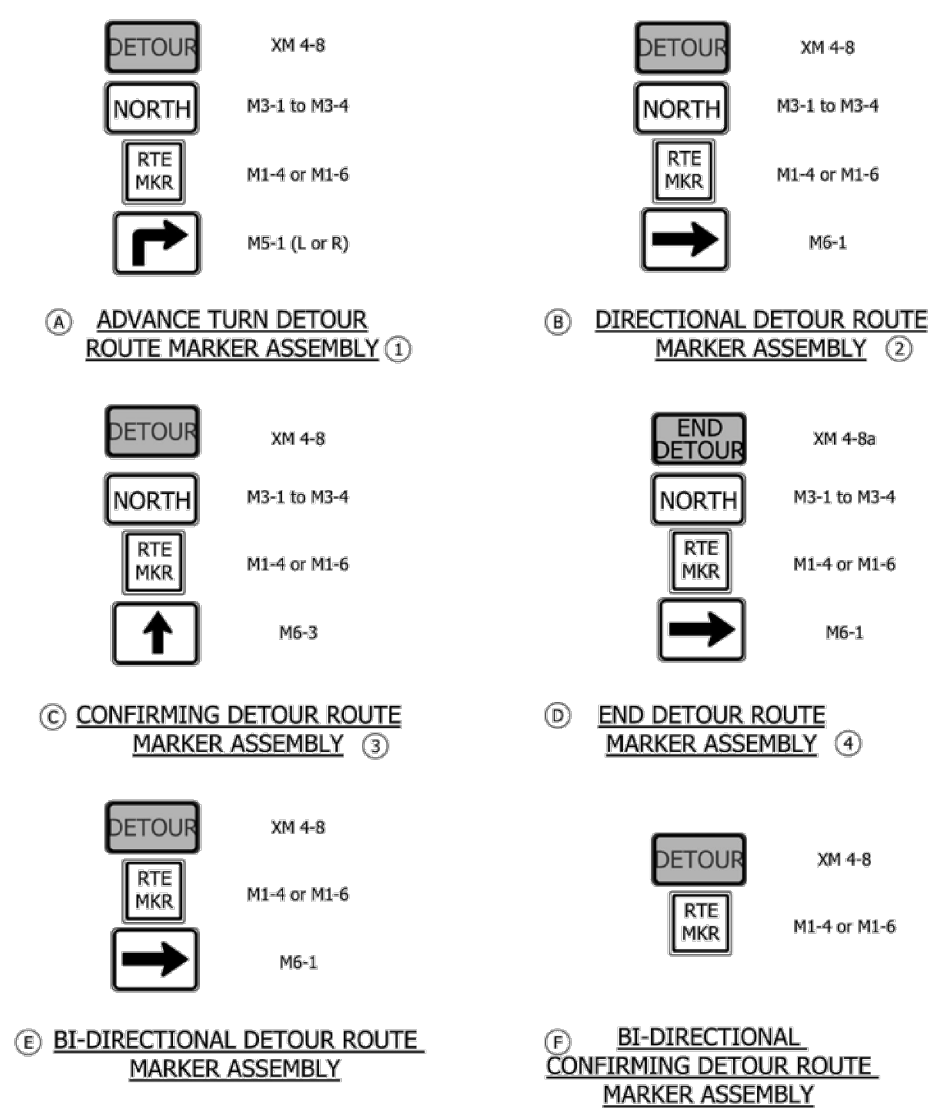

INDIANA DEPARTMENT OF TRANSPORTATION

DETOUR ROUTE MARKER ASSEMBLIES

SEPTEMBER 2017

STANDARD DRAWING NO. E 801-TCDT-04

DESIGN STANDARDS ENGINEER: David H. Boruff, 04/24/17

CHIEF ENGINEER: John Luckie, 04/25/17

Revisions

Date	Revisions
11-23-22	PER TOWN OF PLAINFIELD COMMENT LETTER DATED 11-21-22
11-30-22	PER HENDRICKS COUNTY TAC COMMENTS (EMAIL 11-18-22)
12-20-22	PER CBHEL, P.C. & STORMWATER COMMENTS
01-13-23	PER HENDRICKS COUNTY TAC COMMENTS (EMAIL 12-22-22)
01-26-23	PER HENDRICKS CO. TAC (EMAIL 01-20-23)
01-26-23	CBHEL/STORMWATER COMMENTS

Designated: GAF, GAF, WCZ, Scale: 1"= 500', Date: 11-02-22

OVERALL DETOUR PLAN

FOX CREEK, SECTION 1

DR HORTON, INDIANA LLC

CR 400 EAST & US 40; HENDRICKS CO., IN.

REGISTERED PROFESSIONAL ENGINEER

W. Chad Ziegler

PE11200667

STATE OF INDIANA

BANNING ENGINEERING

853 COLUMBIA ROAD, SUITE #101

PLAINFIELD, IN 46169

BUS: (317) 707-3700 FAX: (317) 707-3800

E-MAIL: Banning@BanningEngineering.com

WEB: www.BanningEngineering.com

Project No: 21207-S1

Sheet No:

C221