



- Approx 670' 15" MOPE
- 48" M H = 2
- Approx 830' of open ditch
- Install Box culverts per drawing
- replace Fence on East boundary of site
- remove Trees within Easement
- 400 riprap at the 4 locations
- cut and replace curb and pavement @ Countryside Ct.

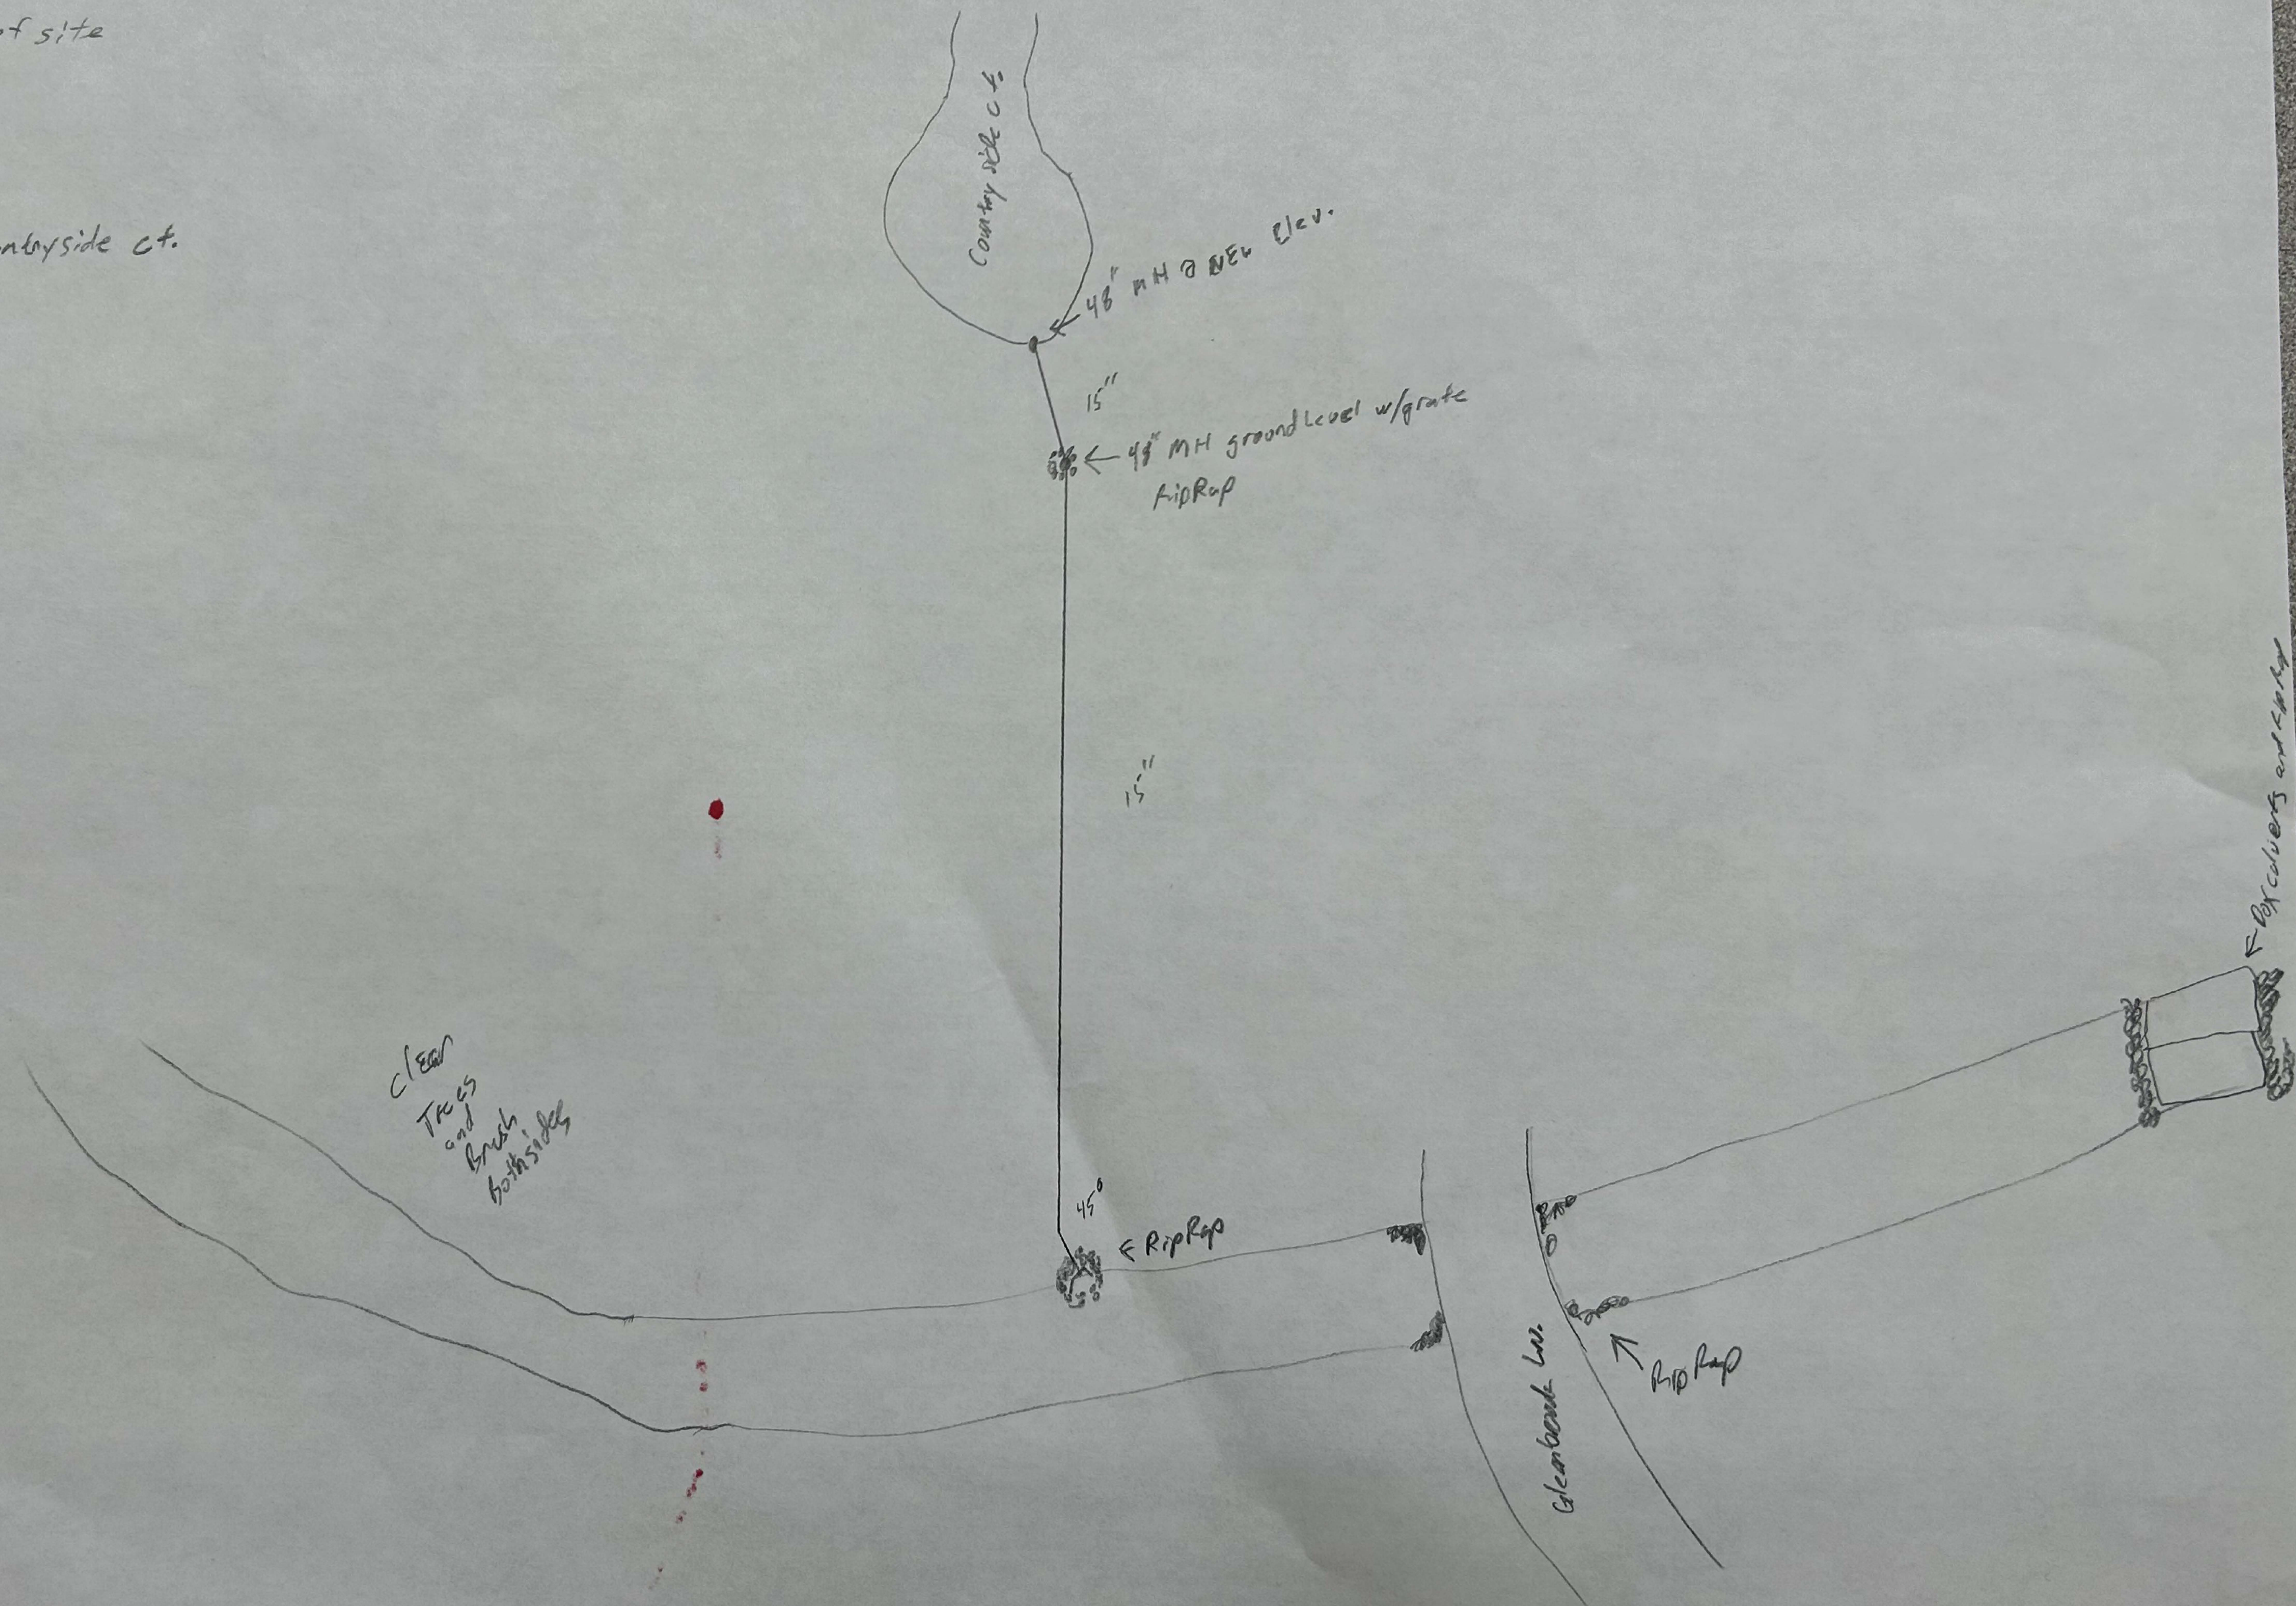

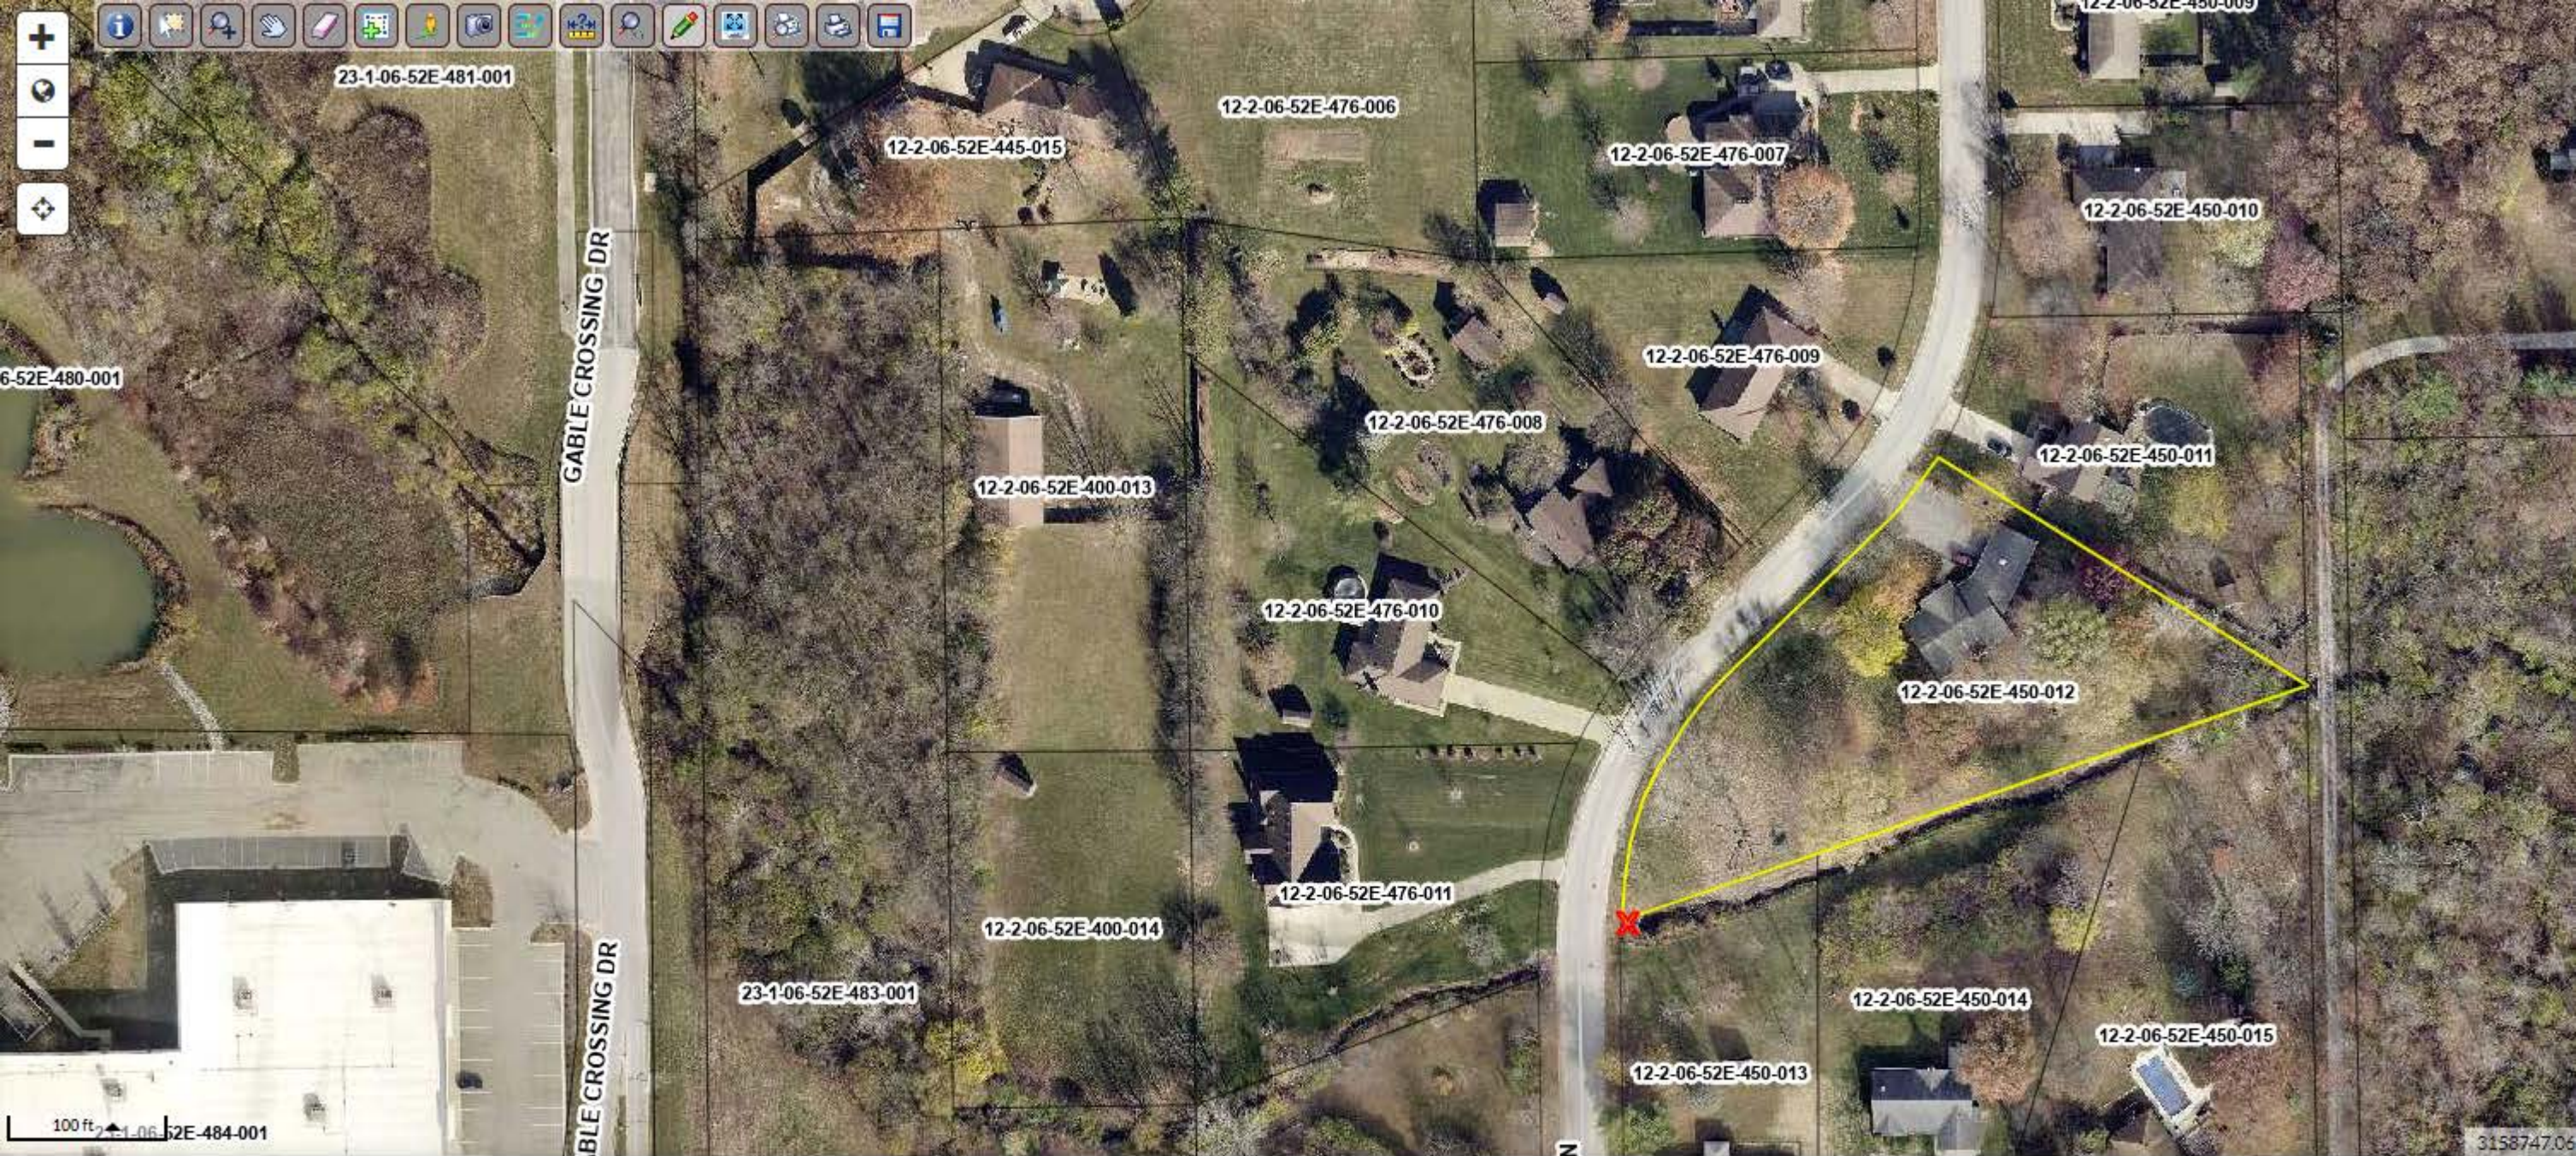


Parcel ID 32-09-06-450-012.000-022
Sec/Twp/Rng 0006-0015-2e
Property Address 239 GLENBROOK LN
Avon

District
Brief Tax Description


Alternate ID 12-2-06-52E 450-012
Class RESIDENTIAL ONE FAMILY DWELLING ON A PLATTED LOT
Acreage 1.28

Washington Township
Lot 25 Glenbrook Sec 1 1.28 AC
12.180-25
(Note: Not to be used on legal documents)

Owner Address MEEKS BOBBY L & ZENNA M CO-TRUSTEES OF THE B & Z MEEKS TRUST
239 GLENBROOK LN
Avon, IN 46123

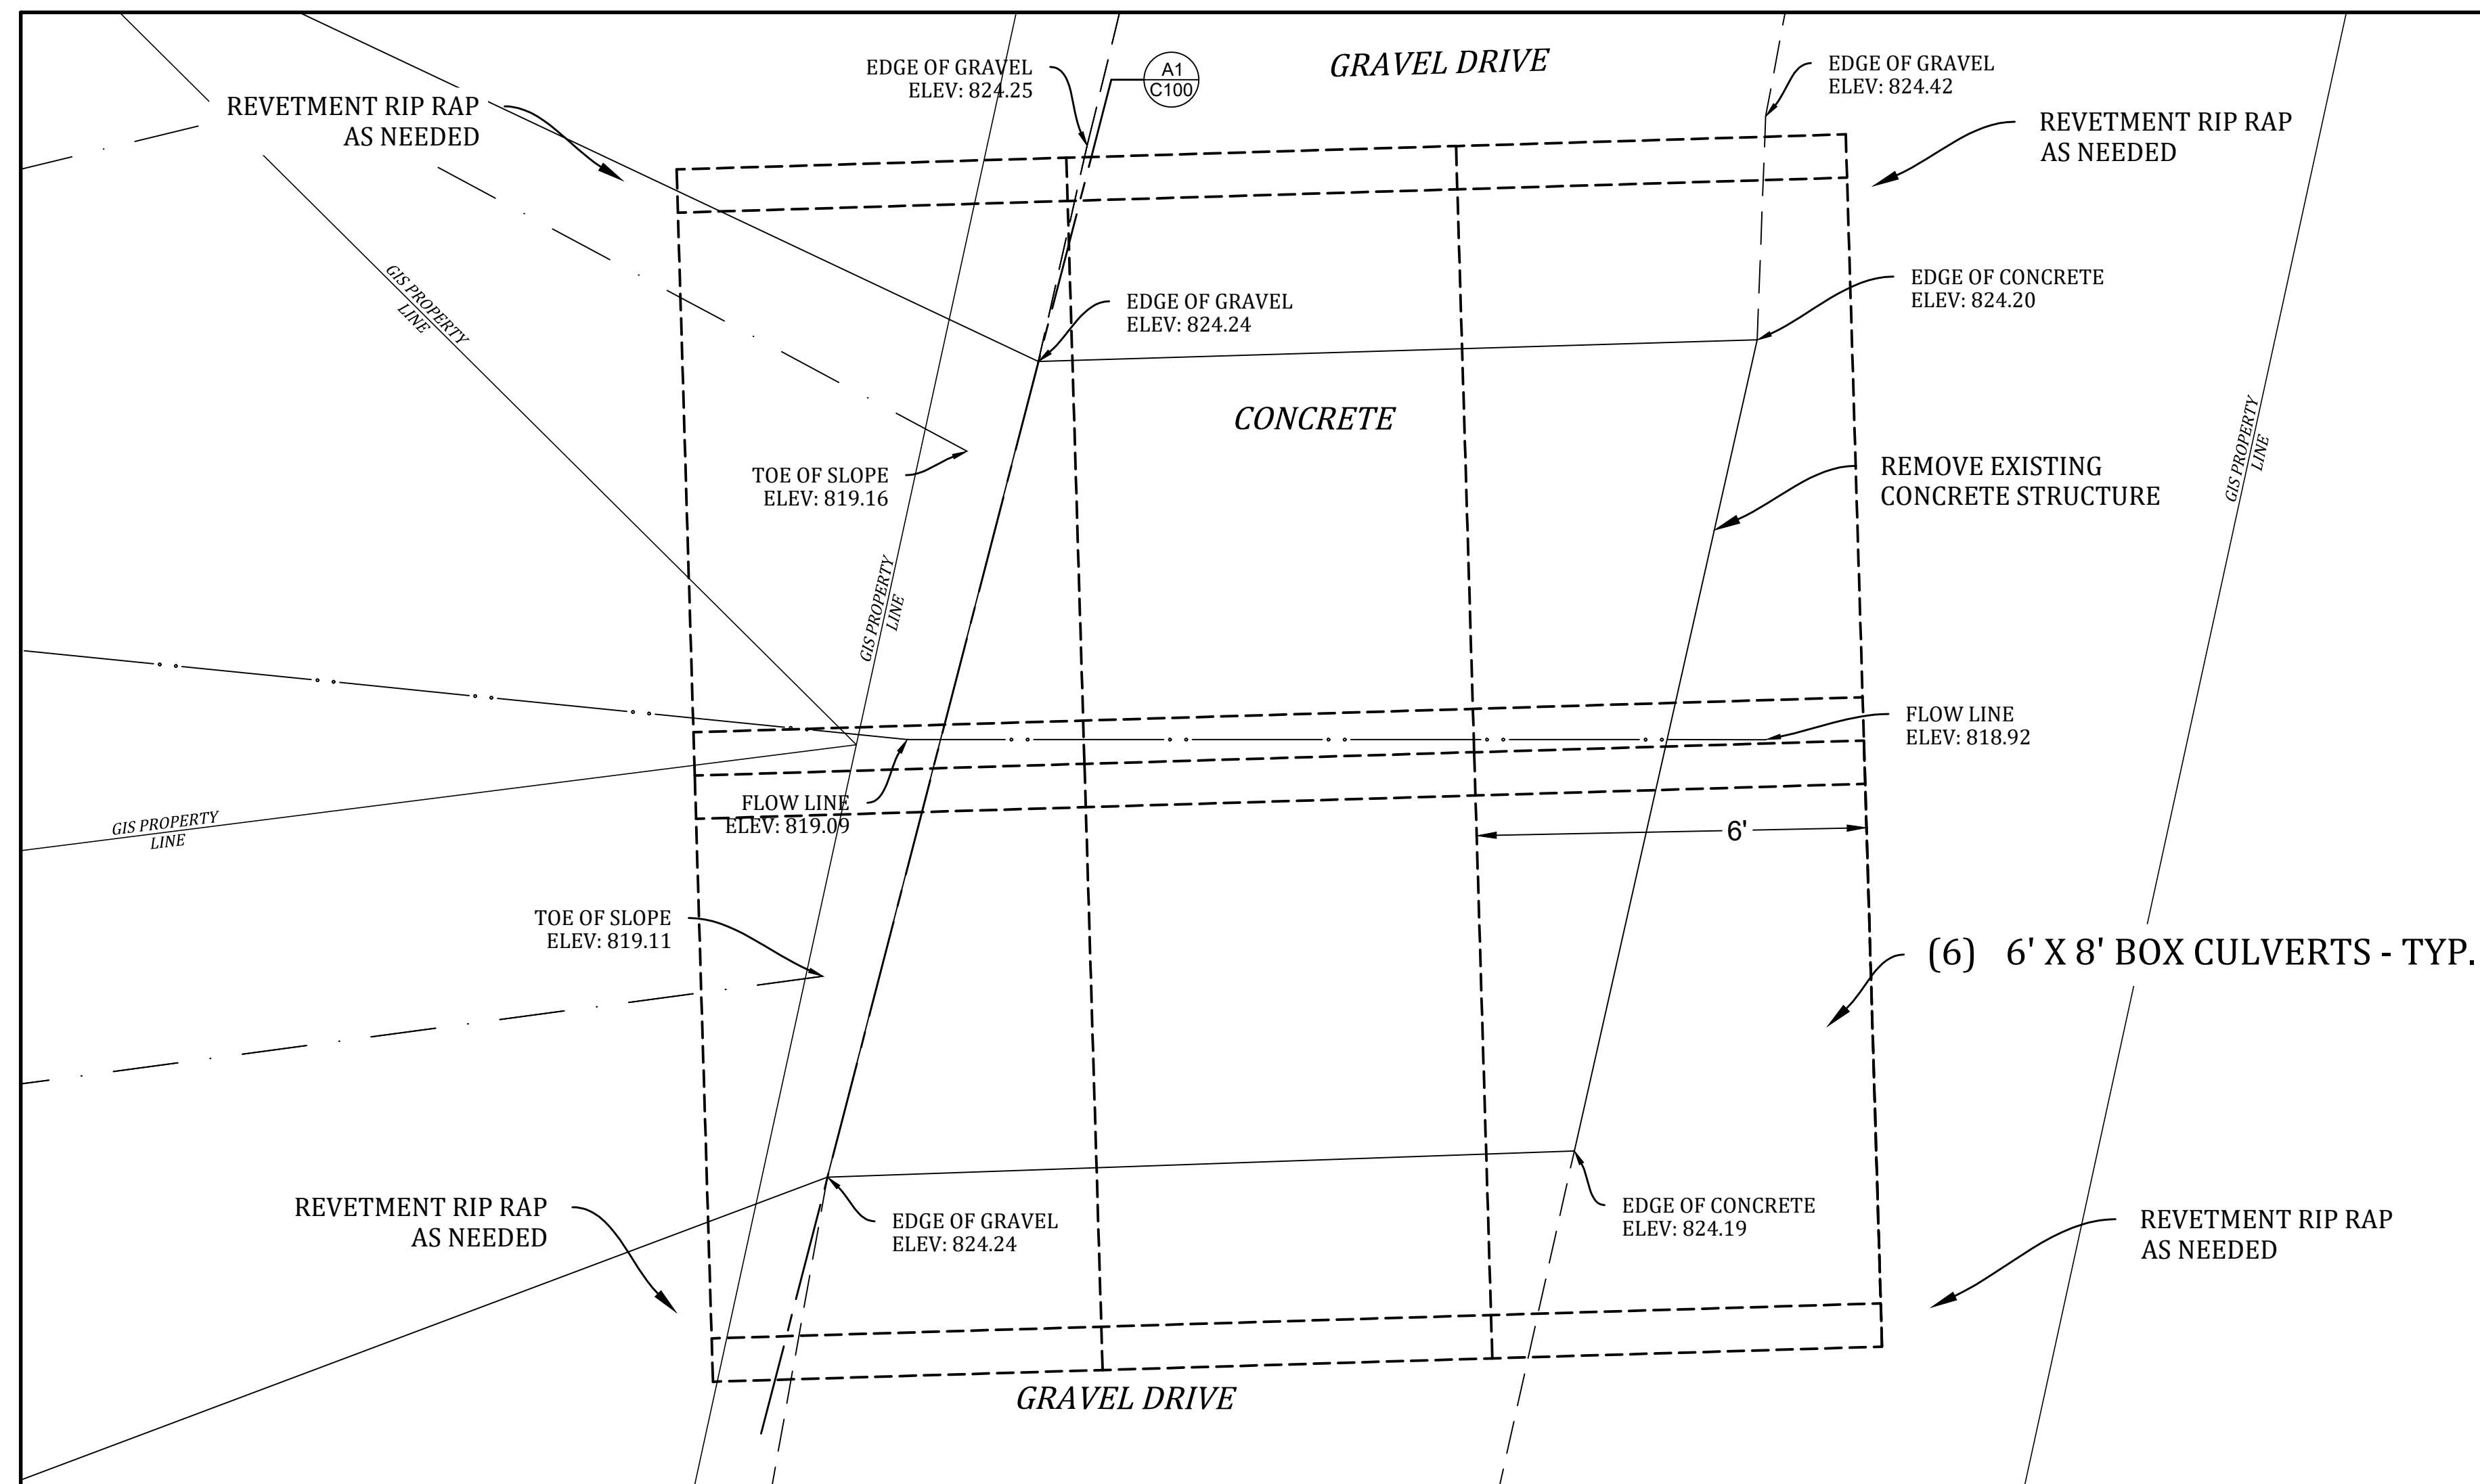

CONTROL POINTS				
PT. NO.	NORTHING	EASTING	ELEVATION	DESCRIPTION
1	1647116.218	3159285.632	836.62	MAG NAIL
2	1646932.828	3159396.888	835.55	5/8" REBAR WITH BANNING CONTROL CAP
3	1646472.732	3159589.193	830.29	MAG NAIL
4	1646712.828	3159717.223	830.31	MAG NAIL
5	1646671.648	3158978.375	838.5	5/8" REBAR WITH BANNING CONTROL CAP
6	1647129.871	3158990.703	838.77	5/8" REBAR WITH BANNING CONTROL CAP

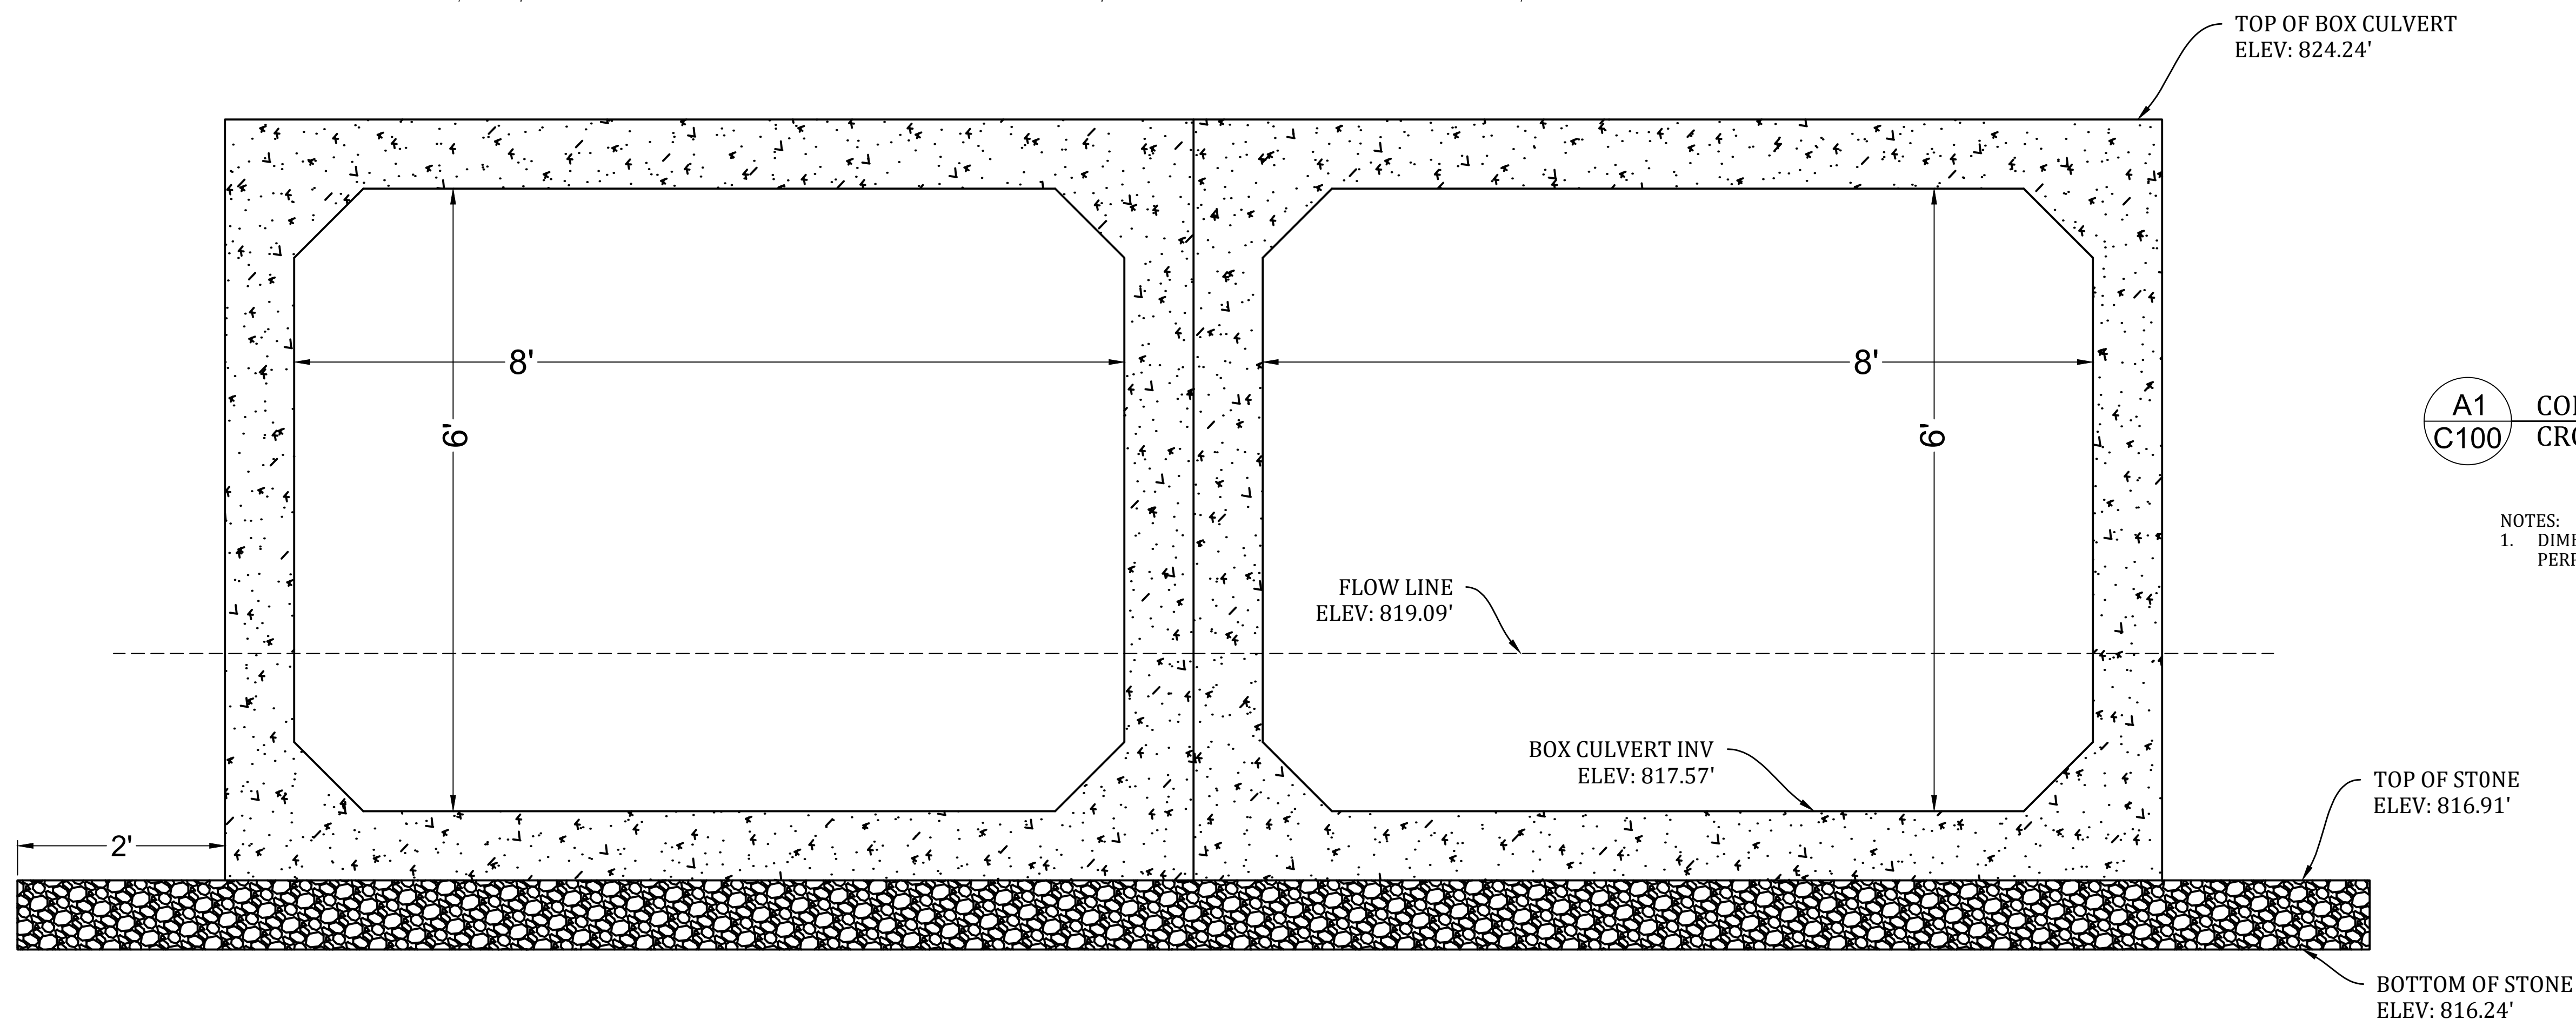

NOTES:
1. DIMENSIONS ARE APPROXIMATE AS CROSS SECTION IS NOT PERPENDICULAR